


### c. Long Plot Shortlisted Options

Certified By:

(BLOCK LETTERS)

(SIGNATURE)

(DATE)

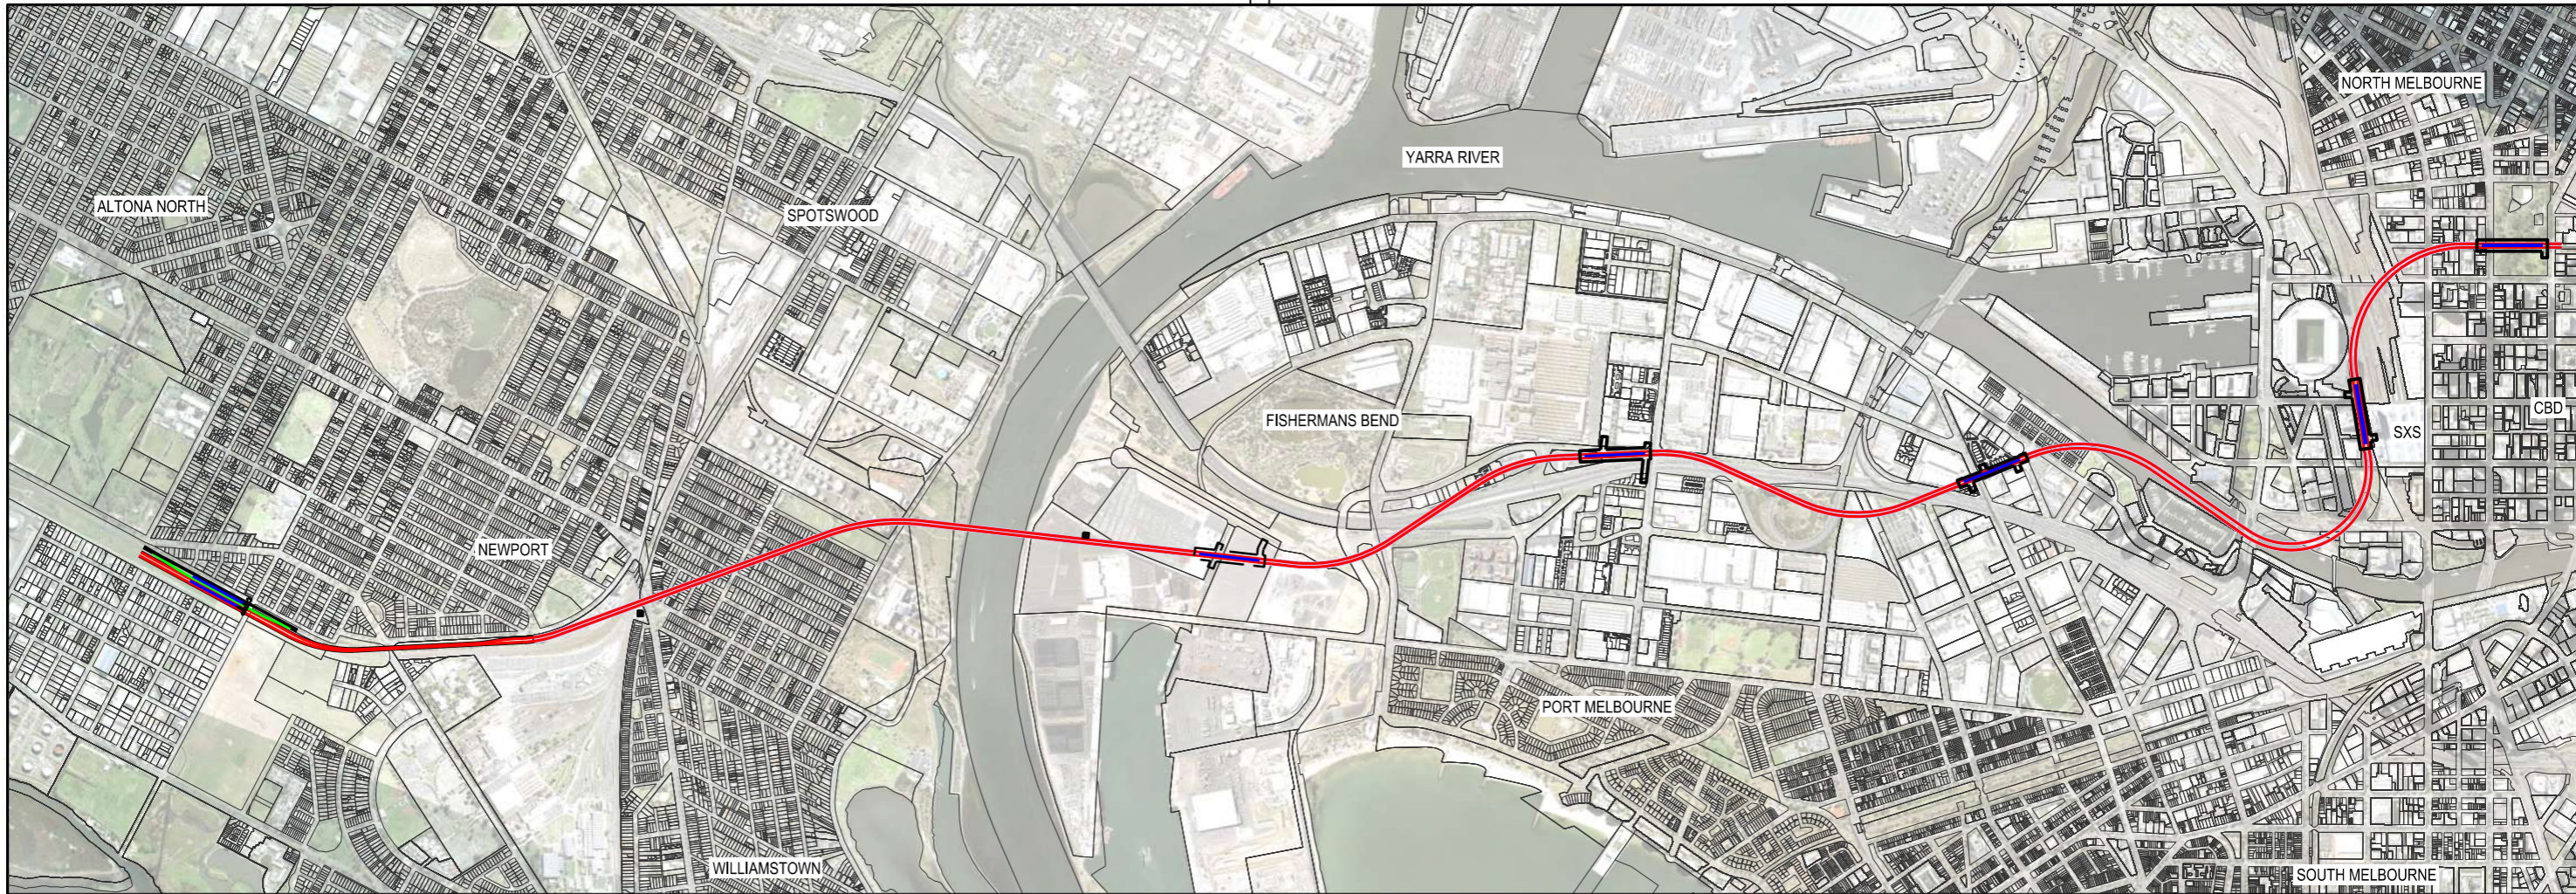

**FISHERMANS BEND METRO  
PREFERRED ALIGNMENT - OPTION 1A  
COVER SHEET AND DRAWING INDEX**

- 252532-DRG-C0019 - PREFERRED ALIGNMENT OPTION 1A (COVER SHEET)
- 252532-DRG-C0020 - PREFERRED ALIGNMENT OPTION 1A (SHEET 1)
- 252532-DRG-C0021 - PREFERRED ALIGNMENT OPTION 1A (SHEET 2)
- 252532-DRG-C0022 - PREFERRED ALIGNMENT OPTION 1A (SHEET 3)
- 252532-DRG-C0023 - PREFERRED ALIGNMENT OPTION 1A (SHEET 4)
- 252532-DRG-C0024 - PREFERRED ALIGNMENT OPTION 1A (SHEET 5)
- 252532-DRG-C0025 - PREFERRED ALIGNMENT OPTION 1A (SHEET 6)
- 252532-DRG-C0026 - PREFERRED ALIGNMENT OPTION 1A (SHEET 7)
- 252532-DRG-C0027 - PREFERRED ALIGNMENT OPTION 1A (SHEET 8)
- 252532-DRG-C0028 - PREFERRED ALIGNMENT OPTION 1A (SHEET 9)
- 252532-DRG-C0029 - PREFERRED ALIGNMENT OPTION 1A (SHEET 10)
- 252532-DRG-C0030 - PREFERRED ALIGNMENT OPTION 1A (SHEET 11)
- 252532-DRG-C0031 - PREFERRED ALIGNMENT OPTION 1A (SHEET 12)
- 252532-DRG-C0032 - PREFERRED ALIGNMENT OPTION 1A (SHEET 13)
- 252532-DRG-C0033 - PREFERRED ALIGNMENT OPTION 1A (SHEET 14)
- 252532-DRG-C0034 - PREFERRED ALIGNMENT OPTION 1A (SHEET 15)
- 252532-DRG-C0035 - PREFERRED ALIGNMENT OPTION 1A (SHEET 16)

**PRELIMINARY DRAWING  
FOR DISCUSSION PURPOSES ONLY**

10:03:44 AM  
  
30/11/2016

AURECON		P1	15.11.16	PRELIMINARY ISSUE - POST ALIGNMENT SELECTION WORK SHOP	R.M.H.	J.E.B.			
Revised By	In Serv	Rev.	Date	Description	Designed	Checked	Ind. Rev.	Approv.	

Consultant

**aurecon**  
www.aurecongroup.com

**VICTORIA**  
State Government

Environment,  
Land, Water  
and Planning

This drawing has been prepared by, or compiled from information provided by, persons other than Victrack. To the maximum extent permissible by law, Victrack takes no responsibility for, and makes no representations in relation to, the completeness, accuracy or quality of any information contained in this drawing. Each user of this drawing releases Victrack from all and any loss, damage, cost, expense or liability in relation to the use of, or any reliance on, this drawing or the information contained in it.

All written dimensions take precedence over scaled dimensions.

This drawing is provided only for the information of the person or organisation to whom Victrack provides it. It may not be provided to, or used by, any other person without Victrack's prior written consent.

**RAILWAY TRACK AND CIVIL  
MELBOURNE  
FISHERMANS BEND METRO  
FEASIBILITY STUDY  
PREFERRED ALIGNMENT OPTION 1A**

Up Location East North ID#	Down Location East North ID#	Datum MGA Z55
----------------------------	------------------------------	---------------

File Name 252532-DRG-C0019.dgn	
<b>VicTrack</b> ACC-SS	Drawn By R.HOWELLS Designed By R.HOWELLS
File Name 252532-DRG-C0019.dgn	Checked By J.BELCHER Ind. Review
Sheet No. 01 of 01	Approved Approval Date
In Serv.	Drawing Number
Scale N.T.S.	Sheet Size A3
	Revision <b>P1</b>



(DATE)  
 (SIGNATURE)  
 (BLOCK LETTERS)  
 Certified By:

PRELIMINARY DRAWING  
 FOR DISCUSSION PURPOSES ONLY

**LEGEND**

- APPROVED PLANNING PERMIT SITE
- PERMANENT ACQUISITION
- TEMPORARY ACQUISITION : FUTURE DEVELOPMENT SITE
- CONSTRUCTION SITE WITHIN VICTRACK LAND

File Name 252532-DRG-C0020.dgn

AURECON	P1	15.11.16	PRELIMINARY ISSUE - POST ALIGNMENT SELECTION WORK SHOP	R.M.H.	J.E.B.	
Revised By	In Serv	Rev.	Date	Description	Designed	Checked/Ind. Rev. Approv.

Consultant

aurecon

www.aurecongroup.com

VICTORIA

State Government

Environment, Land, Water and Planning

This drawing has been prepared by, or compiled from information provided by, persons other than Victrack. To the maximum extent permissible by law, Victrack takes no responsibility for, and makes no representations in relation to, the completeness, accuracy or quality of any information contained in this drawing. Each user of this drawing releases Victrack from all and any loss, damage, cost, expense or liability in relation to the use of, or any reliance on, this drawing or the information contained in it.

All written dimensions take precedence over scaled dimensions.

This drawing is provided only for the information of the person or organisation to whom Victrack provides it. It may not be provided to, or used by, any other person without Victrack's prior written consent.

RAILWAY TRACK AND CIVIL  
 MELBOURNE  
 FISHERMANS BEND METRO  
 FEASIBILITY STUDY  
 PREFERRED ALIGNMENT OPTION 1A

Up Location East. North. ID#	Down Location East. North. ID#	Datum MGA Z55
------------------------------	--------------------------------	---------------

VicTrack

ACCESS


File Name 252532-DRG-C0020.dgn	Sheet No. 01 of 01	In Serv.	Scale 1:2000	Sheet Size A3
Drawn By R.HOWELLS	Checked By J.BELCHER	Approved	Drawing Number	Revision P1
Designed By R.HOWELLS	Ind. Review	Approval Date		

5:00:37 PM  
 11/22/2016

(DATE)  
(SIGNATURE)  
(BLOCK LETTERS)  
Certified By:

**LEGEND**

- APPROVED PLANNING PERMIT SITE
- PERMANENT ACQUISITION
- TEMPORARY ACQUISITION : FUTURE DEVELOPMENT SITE
- CONSTRUCTION SITE WITHIN VICTRACK LAND

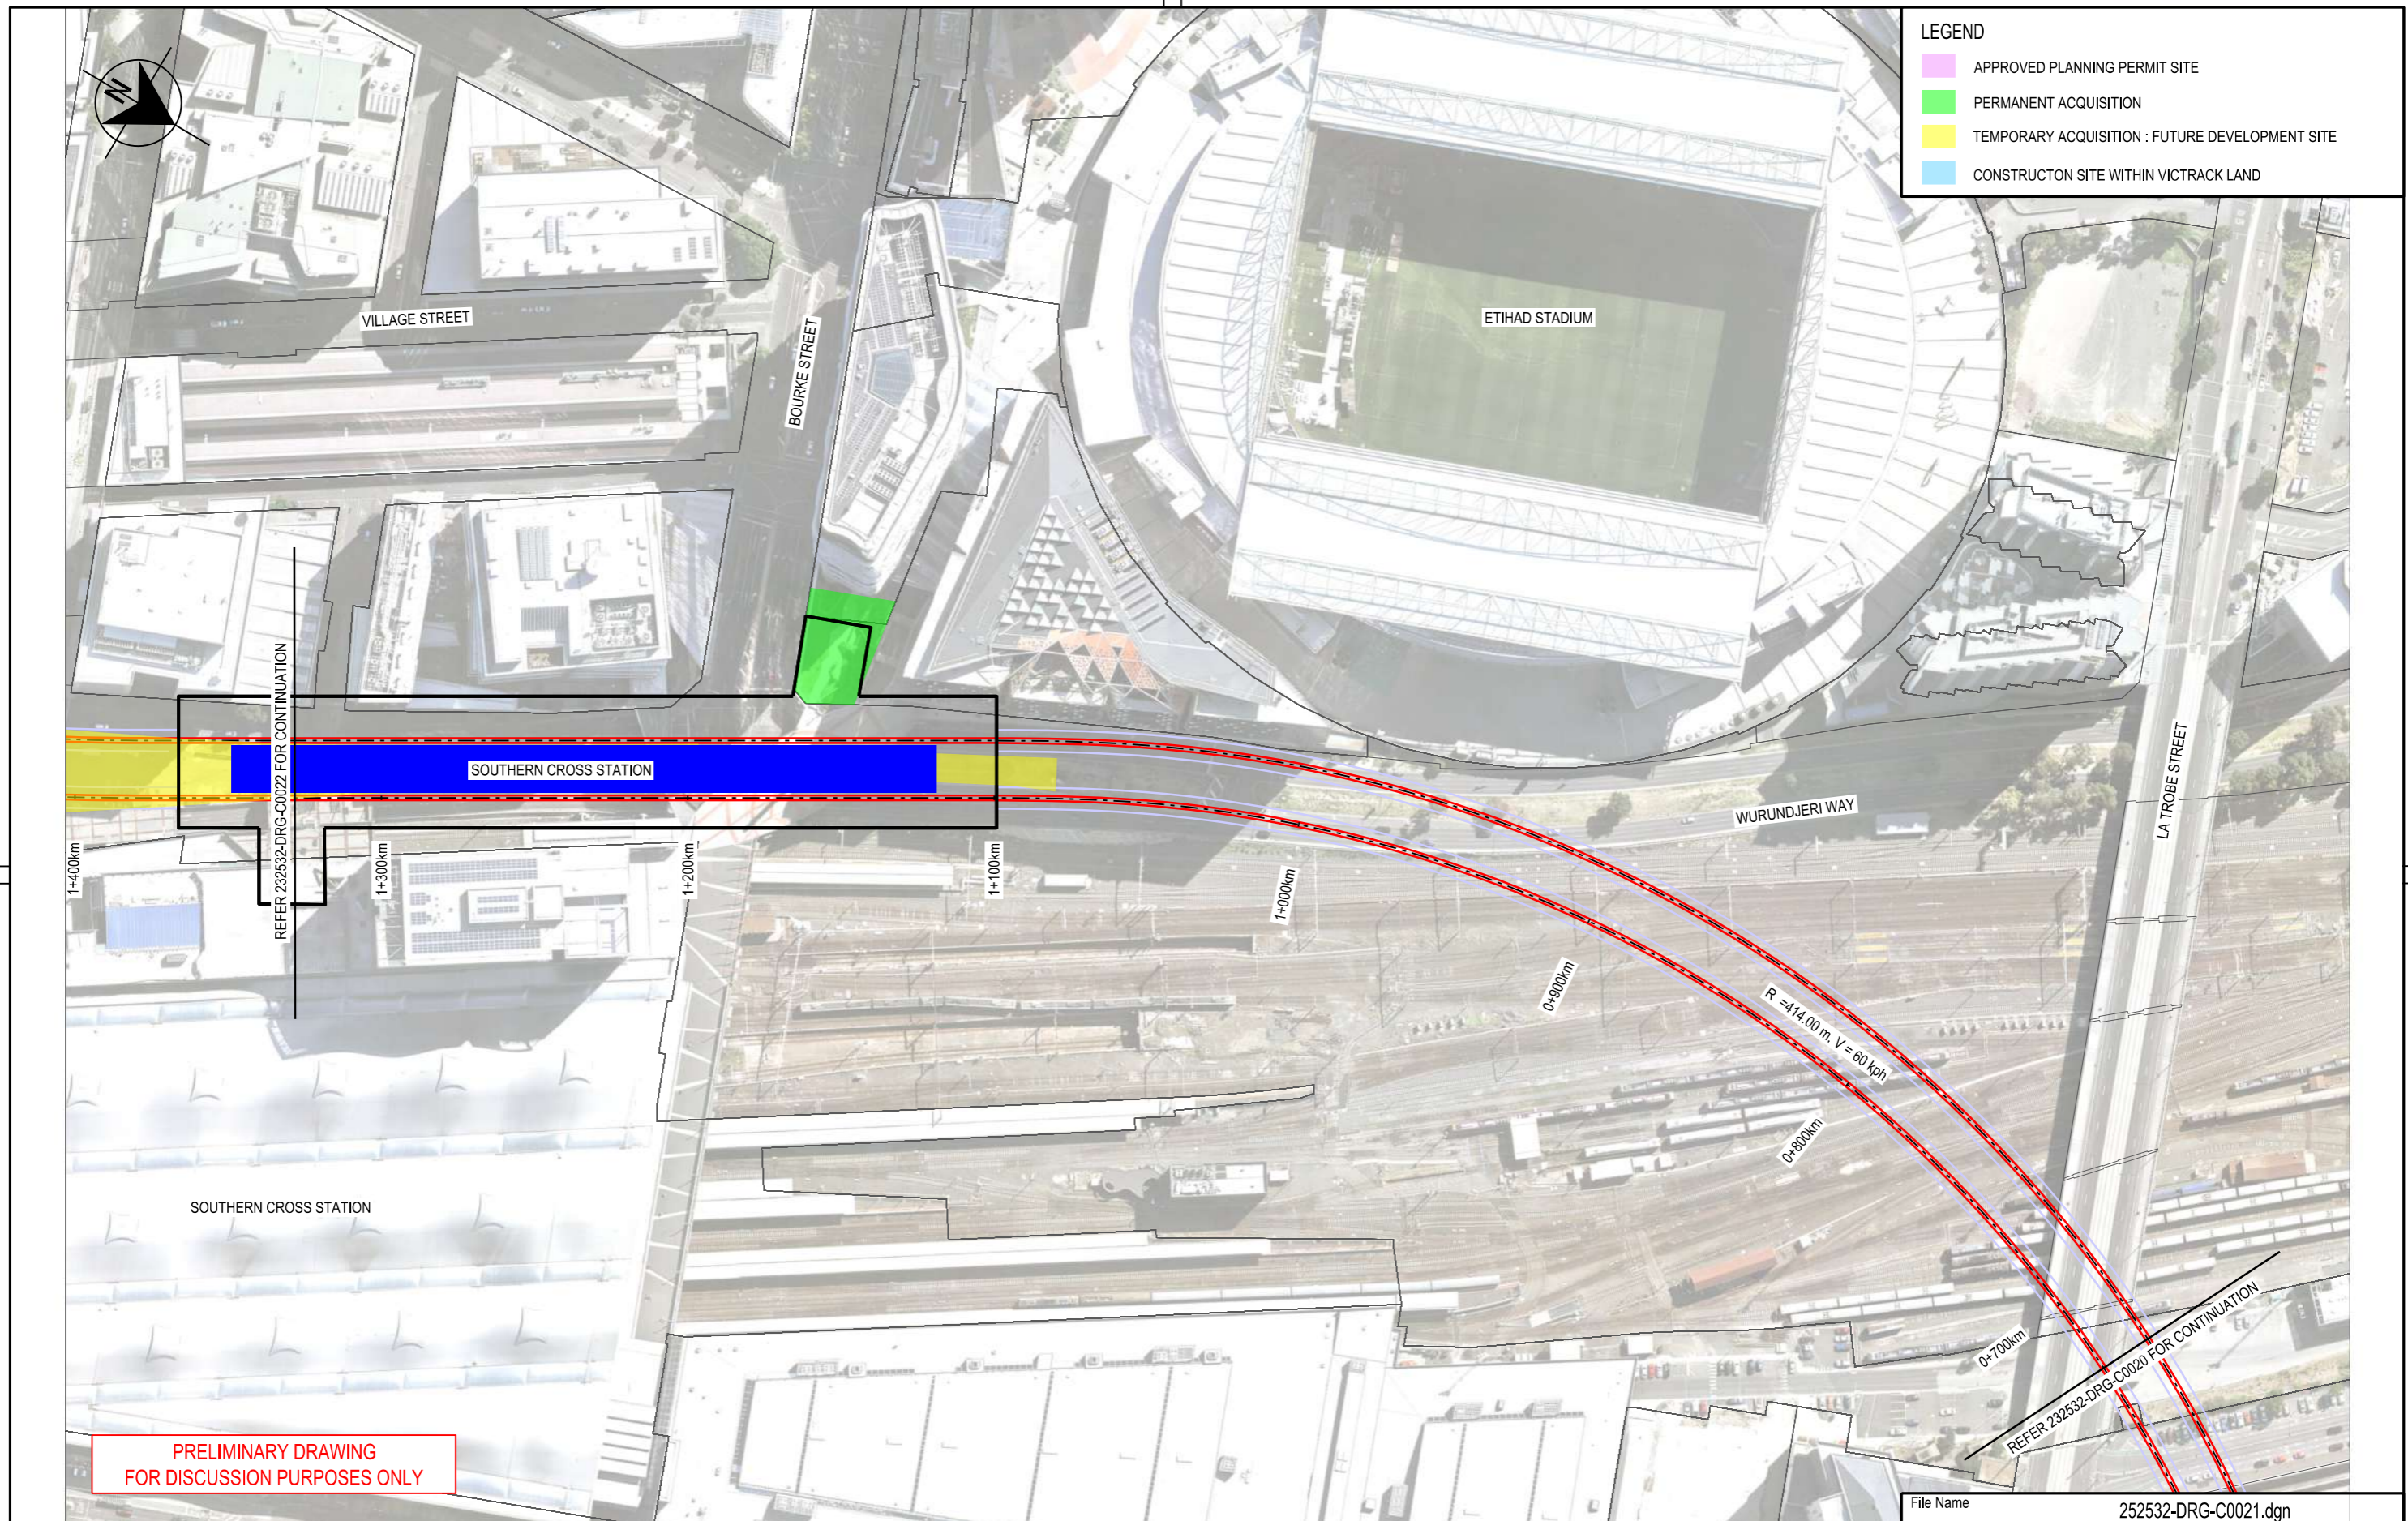

**PRELIMINARY DRAWING FOR DISCUSSION PURPOSES ONLY**

5:00:49 PM  
11/22/2016

AURECON	P1	15.11.16	PRELIMINARY ISSUE - POST ALIGNMENT SELECTION WORK SHOP	R.M.H.	J.E.B.		
Revised By	In Serv	Rev.	Date	Description	Designed	Checked	Ind. Rev. Approv.

Consultant

**aurecon**  
www.aurecongroup.com

**VICTORIA** State Government | Environment, Land, Water and Planning

This drawing has been prepared by, or compiled from information provided by, persons other than Victrack. To the maximum extent permissible by law, Victrack takes no responsibility for, and makes no representations in relation to, the completeness, accuracy or quality of any information contained in this drawing. Each user of this drawing releases Victrack from all and any loss, damage, cost, expense or liability in relation to the use of, or any reliance on, this drawing or the information contained in it.

All written dimensions take precedence over scaled dimensions.

This drawing is provided only for the information of the person or organisation to whom Victrack provides it. It may not be provided to, or used by, any other person without Victrack's prior written consent.

**RAILWAY TRACK AND CIVIL**

**MELBOURNE**

FISHERMANS BEND METRO FEASIBILITY STUDY

PREFERRED ALIGNMENT OPTION 1A

Up Location East. North. ID#	Down Location East. North. ID#	Datum MGA Z55
------------------------------	--------------------------------	---------------

File Name 252532-DRG-C0021.dgn

**VicTrack** ACCESS

File Name 252532-DRG-C0021.dgn


Sheet No. 01 of 01

In Serv.

Scale 1:2000 Sheet Size A3

Drawn By R.HOWELLS	Designed By R.HOWELLS
Checked By J.BELCHER	Ind. Review
Approved	Approval Date
Drawing Number	Revision <b>P1</b>

(DATE)  
 (SIGNATURE)  
 (BLOCK LETTERS)  
 Certified By:

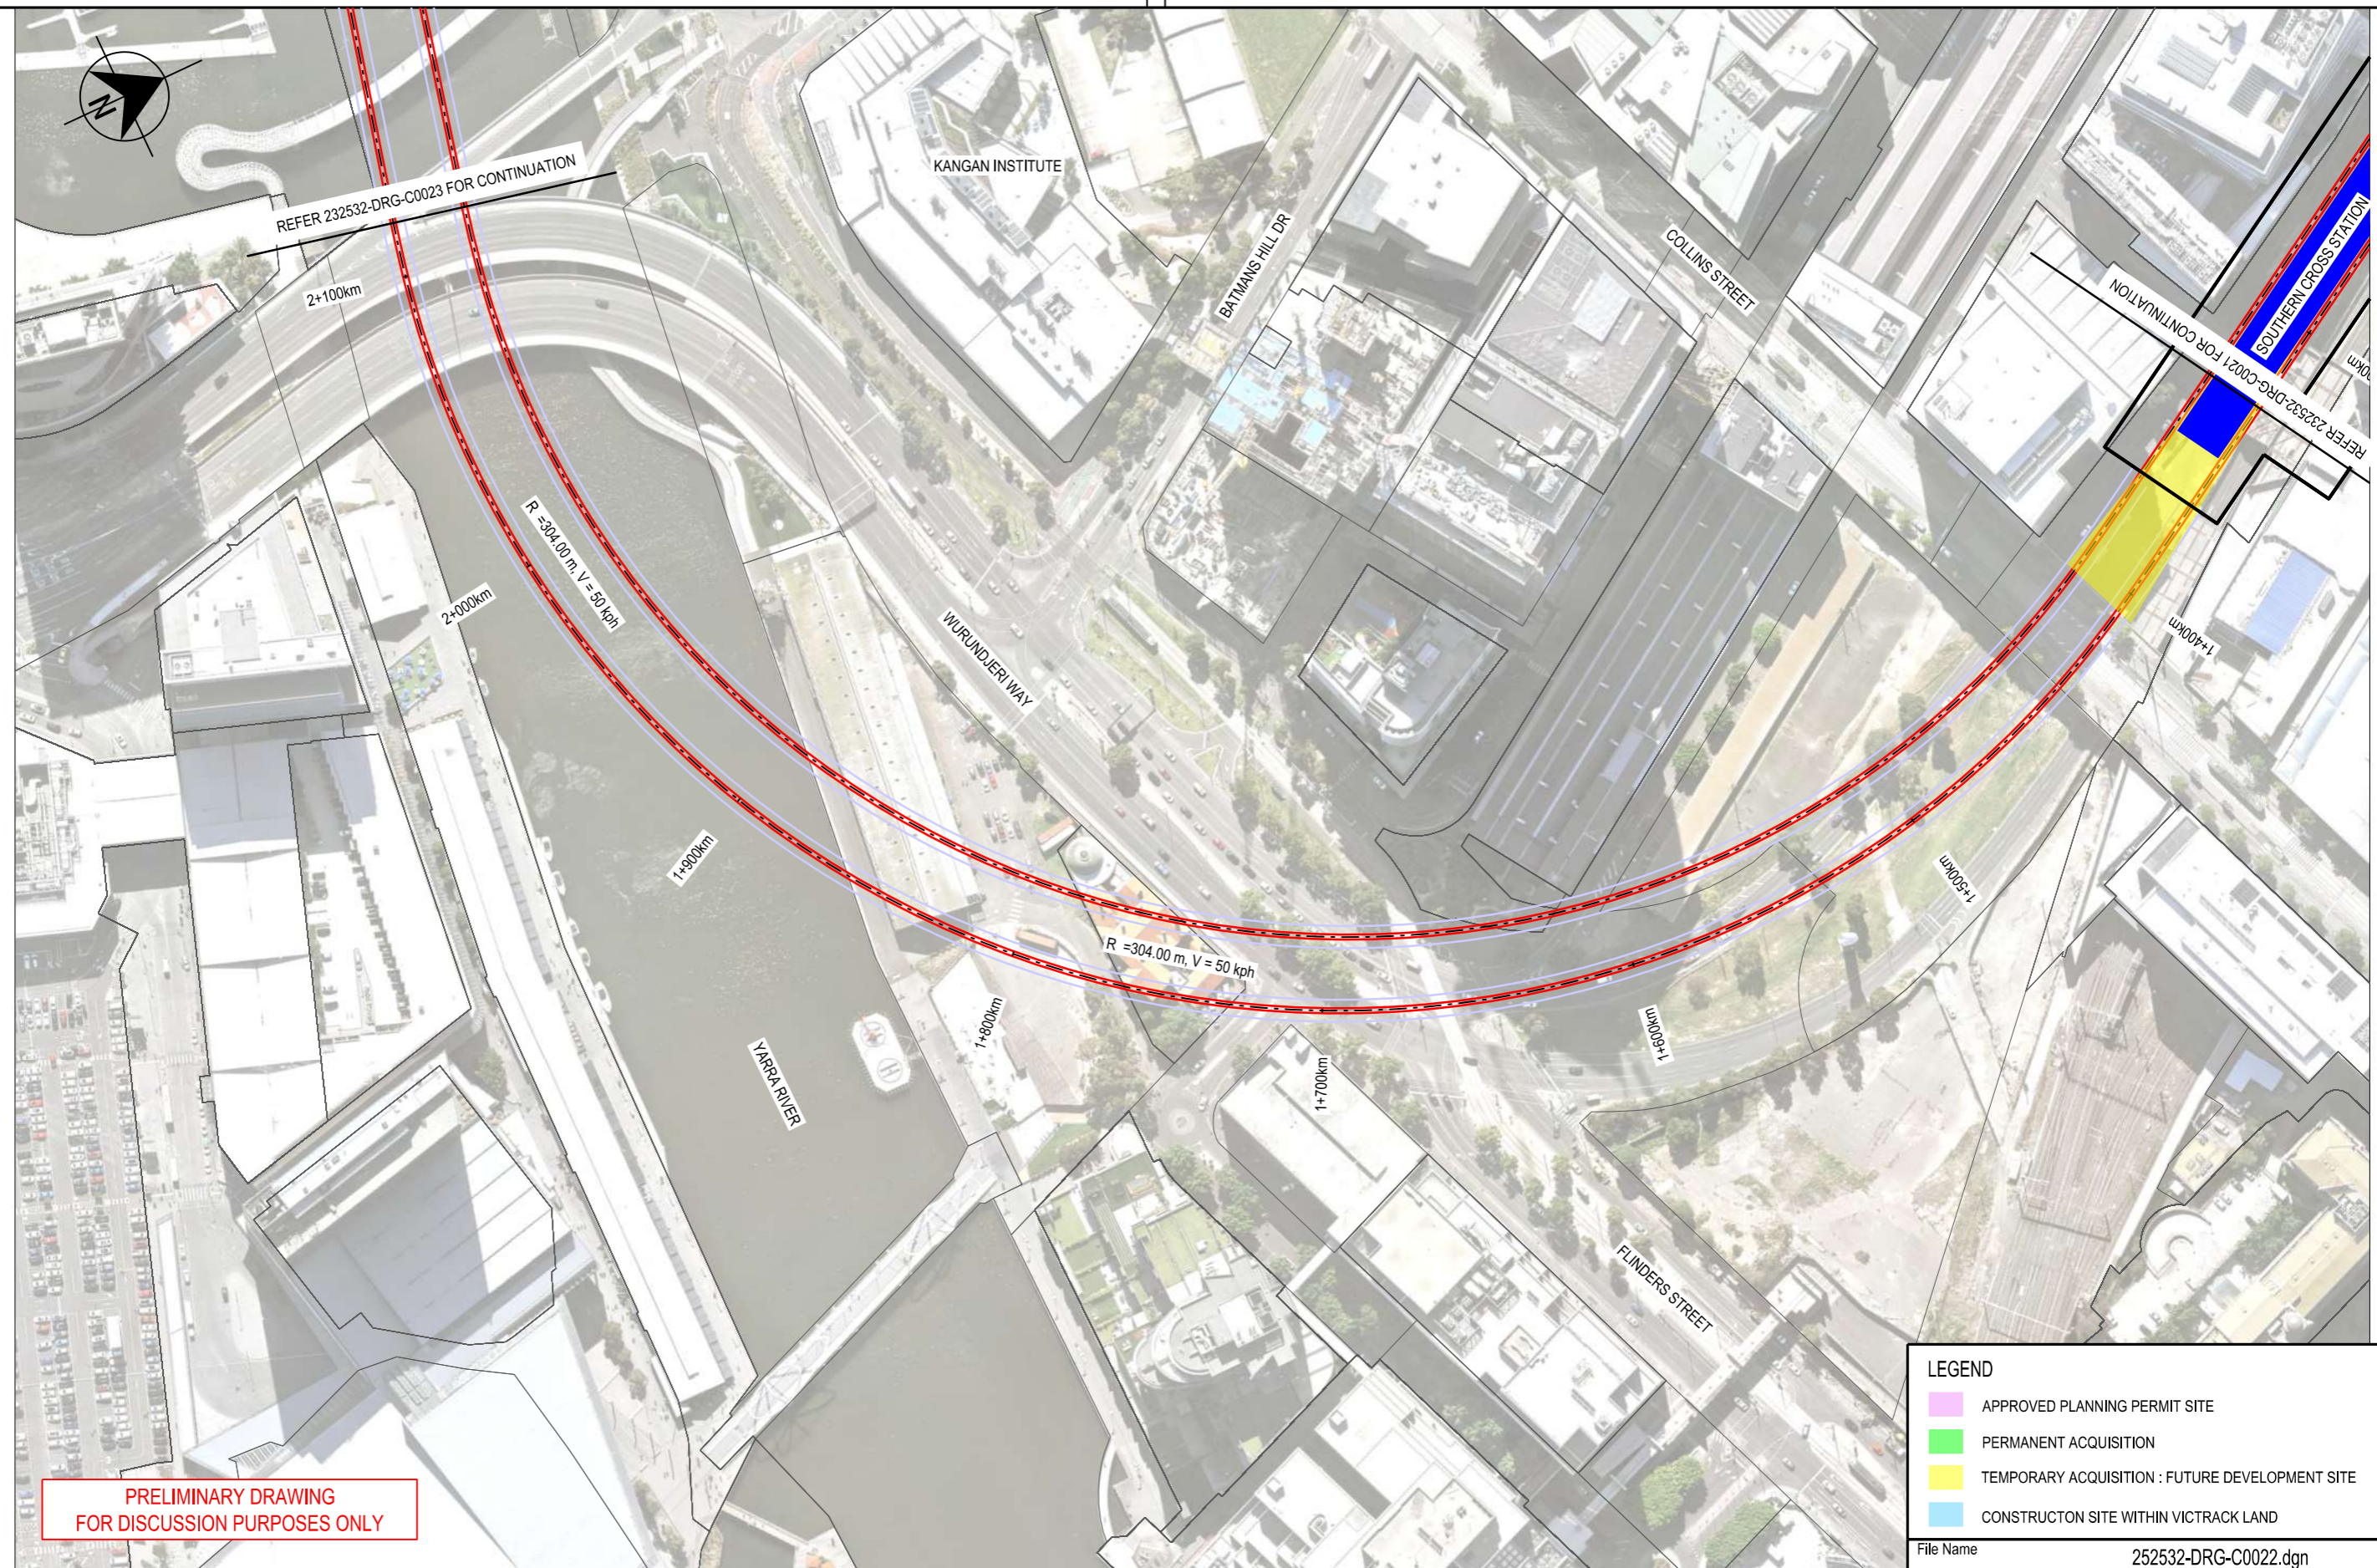

**PRELIMINARY DRAWING  
FOR DISCUSSION PURPOSES ONLY**

LEGEND	
	APPROVED PLANNING PERMIT SITE
	PERMANENT ACQUISITION
	TEMPORARY ACQUISITION : FUTURE DEVELOPMENT SITE
	CONSTRUCTION SITE WITHIN VICTRACK LAND

File Name: 252532-DRG-C0022.dgn

Revised By	In Serv	Rev.	Date	Description	Designed	Checked	Ind. Rev.	Approv.
AURECON		P1	15.11.16	PRELIMINARY ISSUE - POST ALIGNMENT SELECTION WORK SHOP	R.M.H.	J.E.B.		

Consultant  
  
 www.aurecongroup.com  



This drawing has been prepared by, or compiled from information provided by, persons other than Victrack. To the maximum extent permissible by law, Victrack takes no responsibility for, and makes no representations in relation to, the completeness, accuracy or quality of any information contained in this drawing. Each user of this drawing releases Victrack from all and any loss, damage, cost, expense or liability in relation to the use of, or any reliance on, this drawing or the information contained in it.  
 All written dimensions take precedence over scaled dimensions.  
 This drawing is provided only for the information of the person or organisation to whom Victrack provides it. It may not be provided to, or used by, any other person without Victrack's prior written consent.

RAILWAY TRACK AND CIVIL MELBOURNE FISHERMANS BEND METRO FEASIBILITY STUDY PREFERRED ALIGNMENT OPTION 1A		
Up Location East. North. ID#	Down Location East. North. ID#	Datum MGA Z55

<b>VicTrack</b> <small>ACCESS</small>		Drawn By R.HOWELLS	Designed By R.HOWELLS
File Name 252532-DRG-C0022.dgn		Checked By J.BELCHER	Ind. Review
Sheet No. 01 of 01		Approved	Approval Date
In Serv.	Drawing Number	Revision <b>P1</b>	
Scale 1:2000	Sheet Size A3		

5:00:59 PM  
 11/22/2016

Certified By: (BLOCK LETTERS)  
(SIGNATURE)  
(DATE)

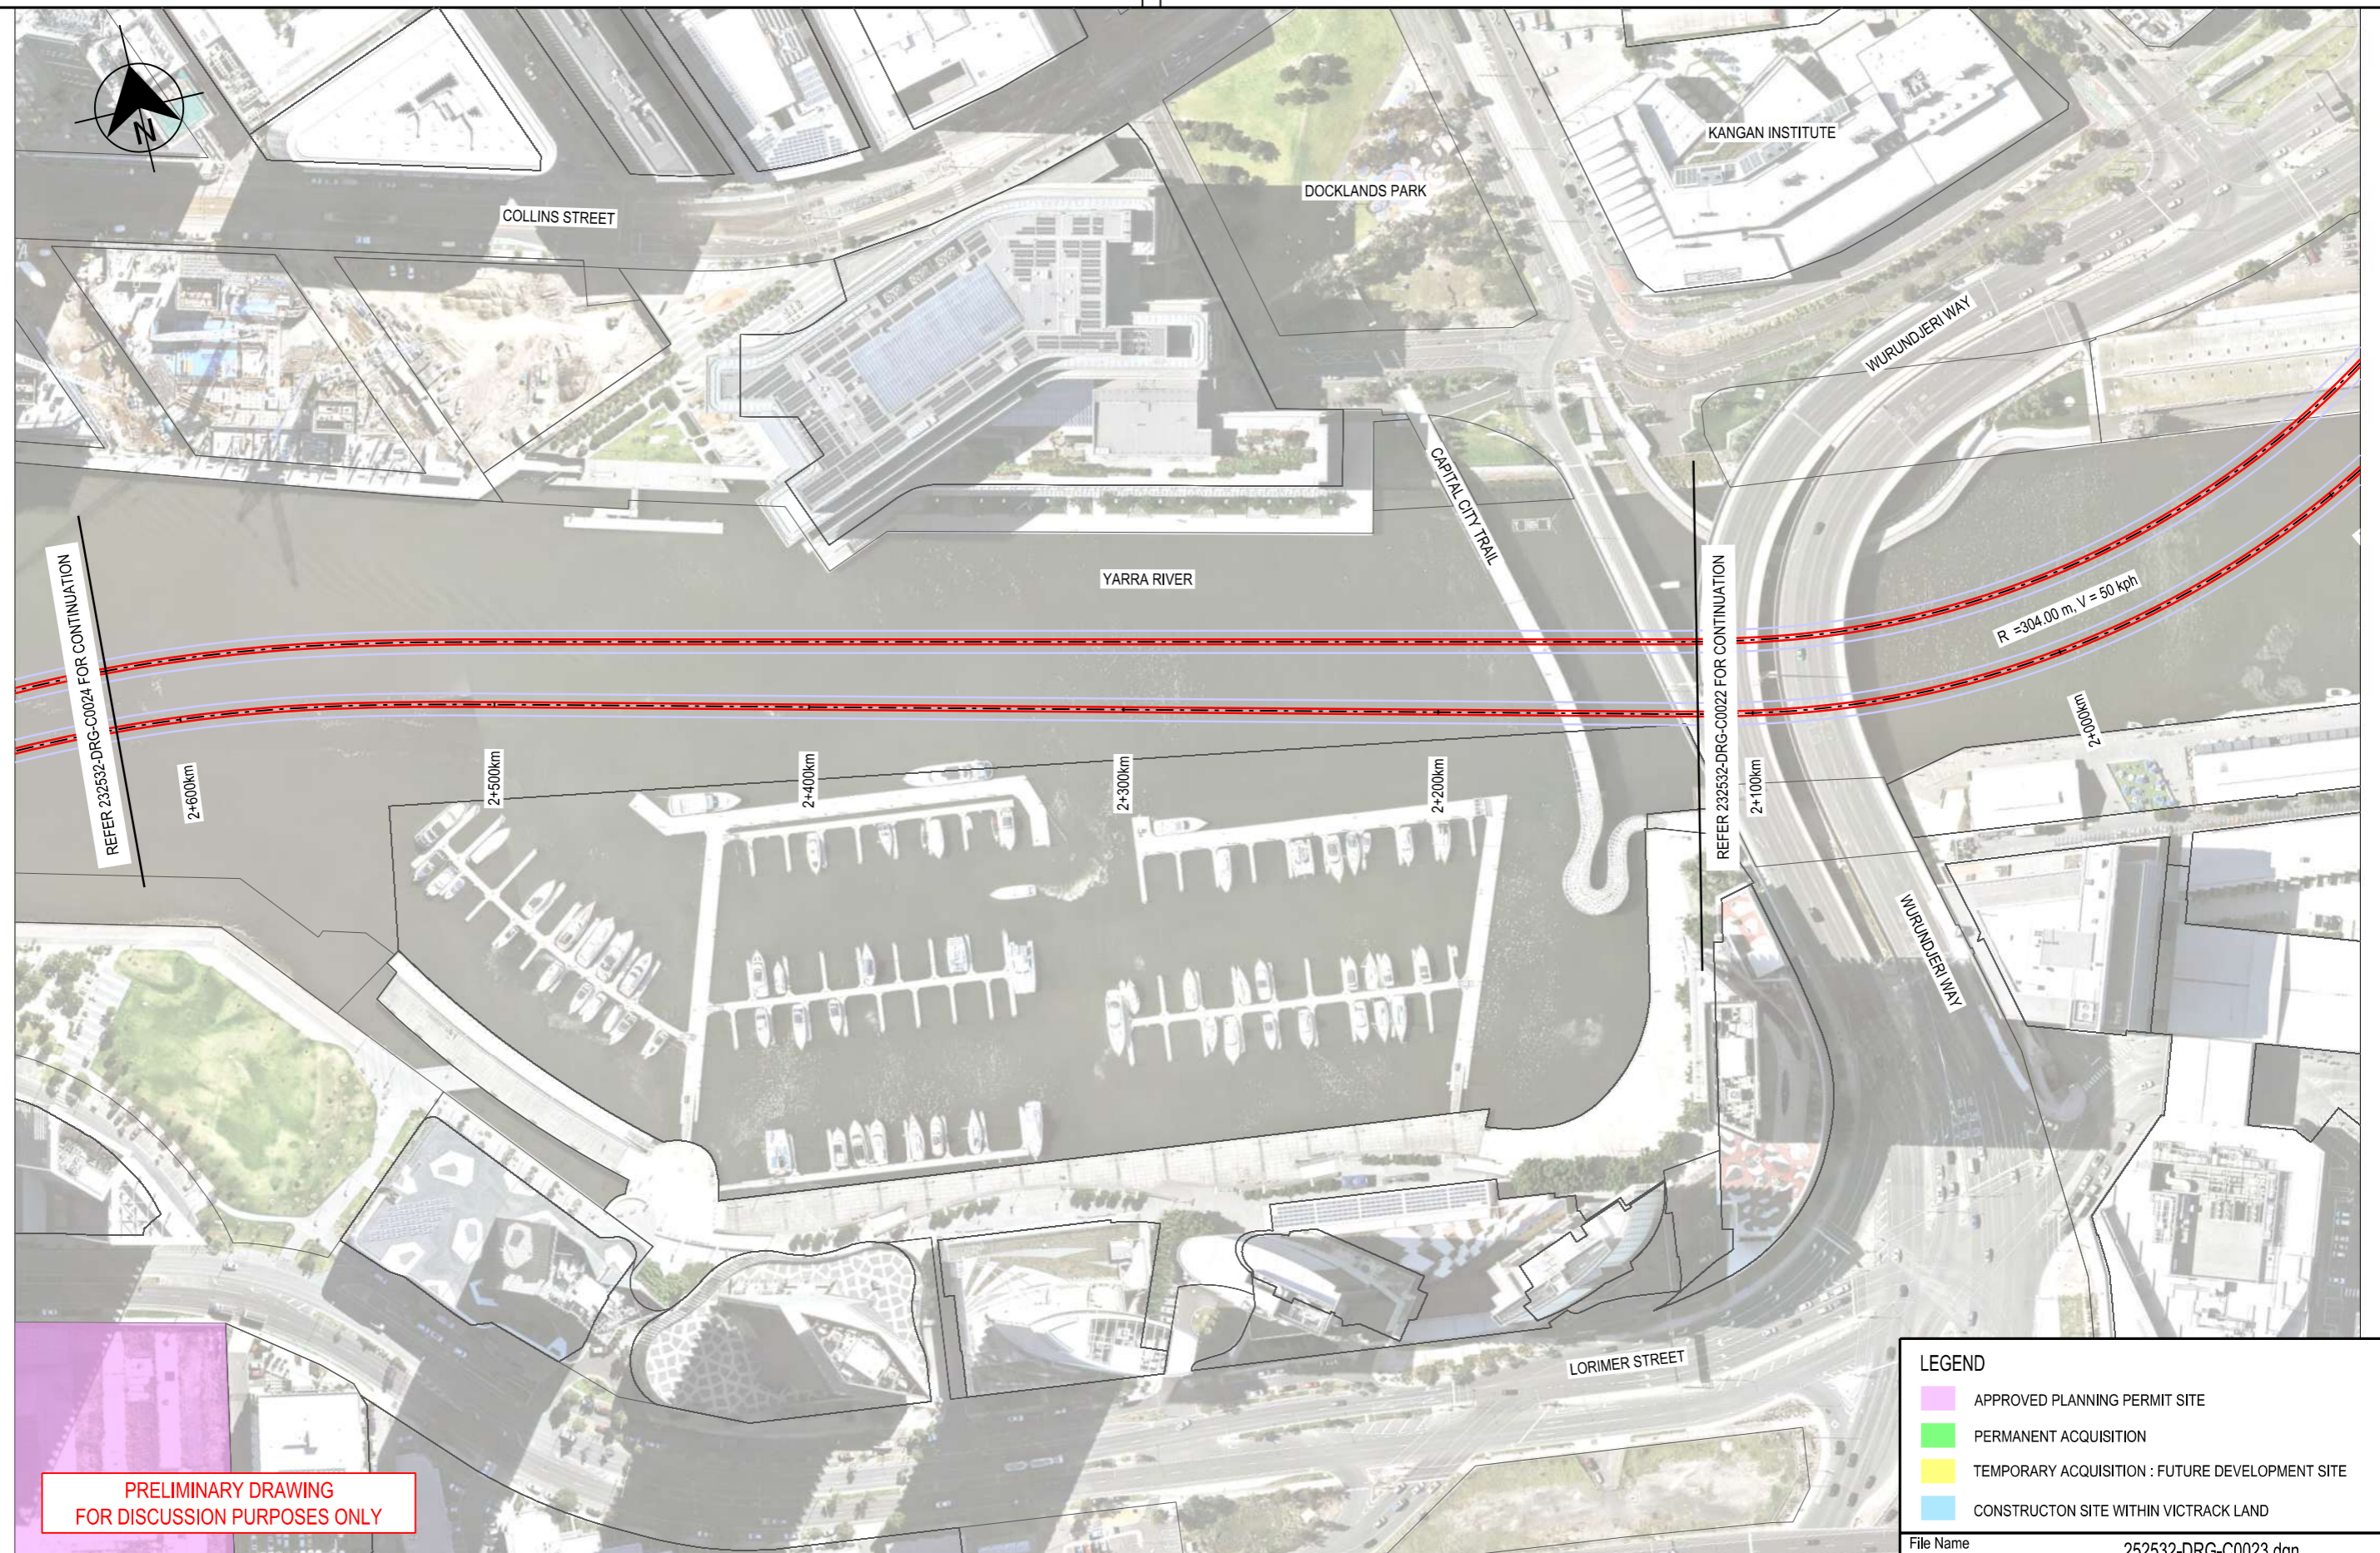

PRELIMINARY DRAWING  
FOR DISCUSSION PURPOSES ONLY

LEGEND	
<span style="display: inline-block; width: 15px; height: 15px; background-color: #FFC0CB; border: 1px solid black;"></span>	APPROVED PLANNING PERMIT SITE
<span style="display: inline-block; width: 15px; height: 15px; background-color: #90EE90; border: 1px solid black;"></span>	PERMANENT ACQUISITION
<span style="display: inline-block; width: 15px; height: 15px; background-color: #FFFF00; border: 1px solid black;"></span>	TEMPORARY ACQUISITION : FUTURE DEVELOPMENT SITE
<span style="display: inline-block; width: 15px; height: 15px; background-color: #ADD8E6; border: 1px solid black;"></span>	CONSTRUCTION SITE WITHIN VICTRACK LAND

11/22/2016 5:01:08 PM

Revised By	In Serv	Rev.	Date	Description	Designed	Checked	Ind. Rev.	Approv.
AURECON		P1	15.11.16	PRELIMINARY ISSUE - POST ALIGNMENT SELECTION WORK SHOP	R.M.H.	J.E.B.		

Consultant



www.aurecongroup.com



Environment, Land, Water and Planning

This drawing has been prepared by, or compiled from information provided by, persons other than VicTrack. To the maximum extent permissible by law, VicTrack takes no responsibility for, and makes no representations in relation to the completeness, accuracy or quality of any information contained in this drawing. Each user of this drawing releases VicTrack from all and any loss, damage, cost, expense or liability in relation to the use of, or any reliance on, this drawing or the information contained in it.

All written dimensions take precedence over scaled dimensions.

This drawing is provided only for the information of the person or organisation to whom VicTrack provides it. It may not be provided to, or used by, any other person without VicTrack's prior written consent.

**RAILWAY TRACK AND CIVIL  
MELBOURNE  
FISHERMANS BEND METRO  
FEASIBILITY STUDY  
PREFERRED ALIGNMENT OPTION 1A**


Up Location East. North. ID#	Down Location East. North. ID#	Datum MGA Z55
---------------------------------------	---	------------------

File Name 252532-DRG-C0023.dgn		Drawn By R.HOWELLS	Designed By R.HOWELLS
File Name 252532-DRG-C0023.dgn		Checked By J.BELCHER	Ind. Review
Sheet No. 01 of 01		Approved	Approval Date
In Serv.	Drawing Number	Revision <b>P1</b>	
Scale 1:2000	Sheet Size A3		

(DATE)  
 (SIGNATURE)  
 (BLOCK LETTERS)  
 Certified By:

**LEGEND**

- APPROVED PLANNING PERMIT SITE
- PERMANENT ACQUISITION
- TEMPORARY ACQUISITION : FUTURE DEVELOPMENT SITE
- CONSTRUCTION SITE WITHIN VICTRACK LAND

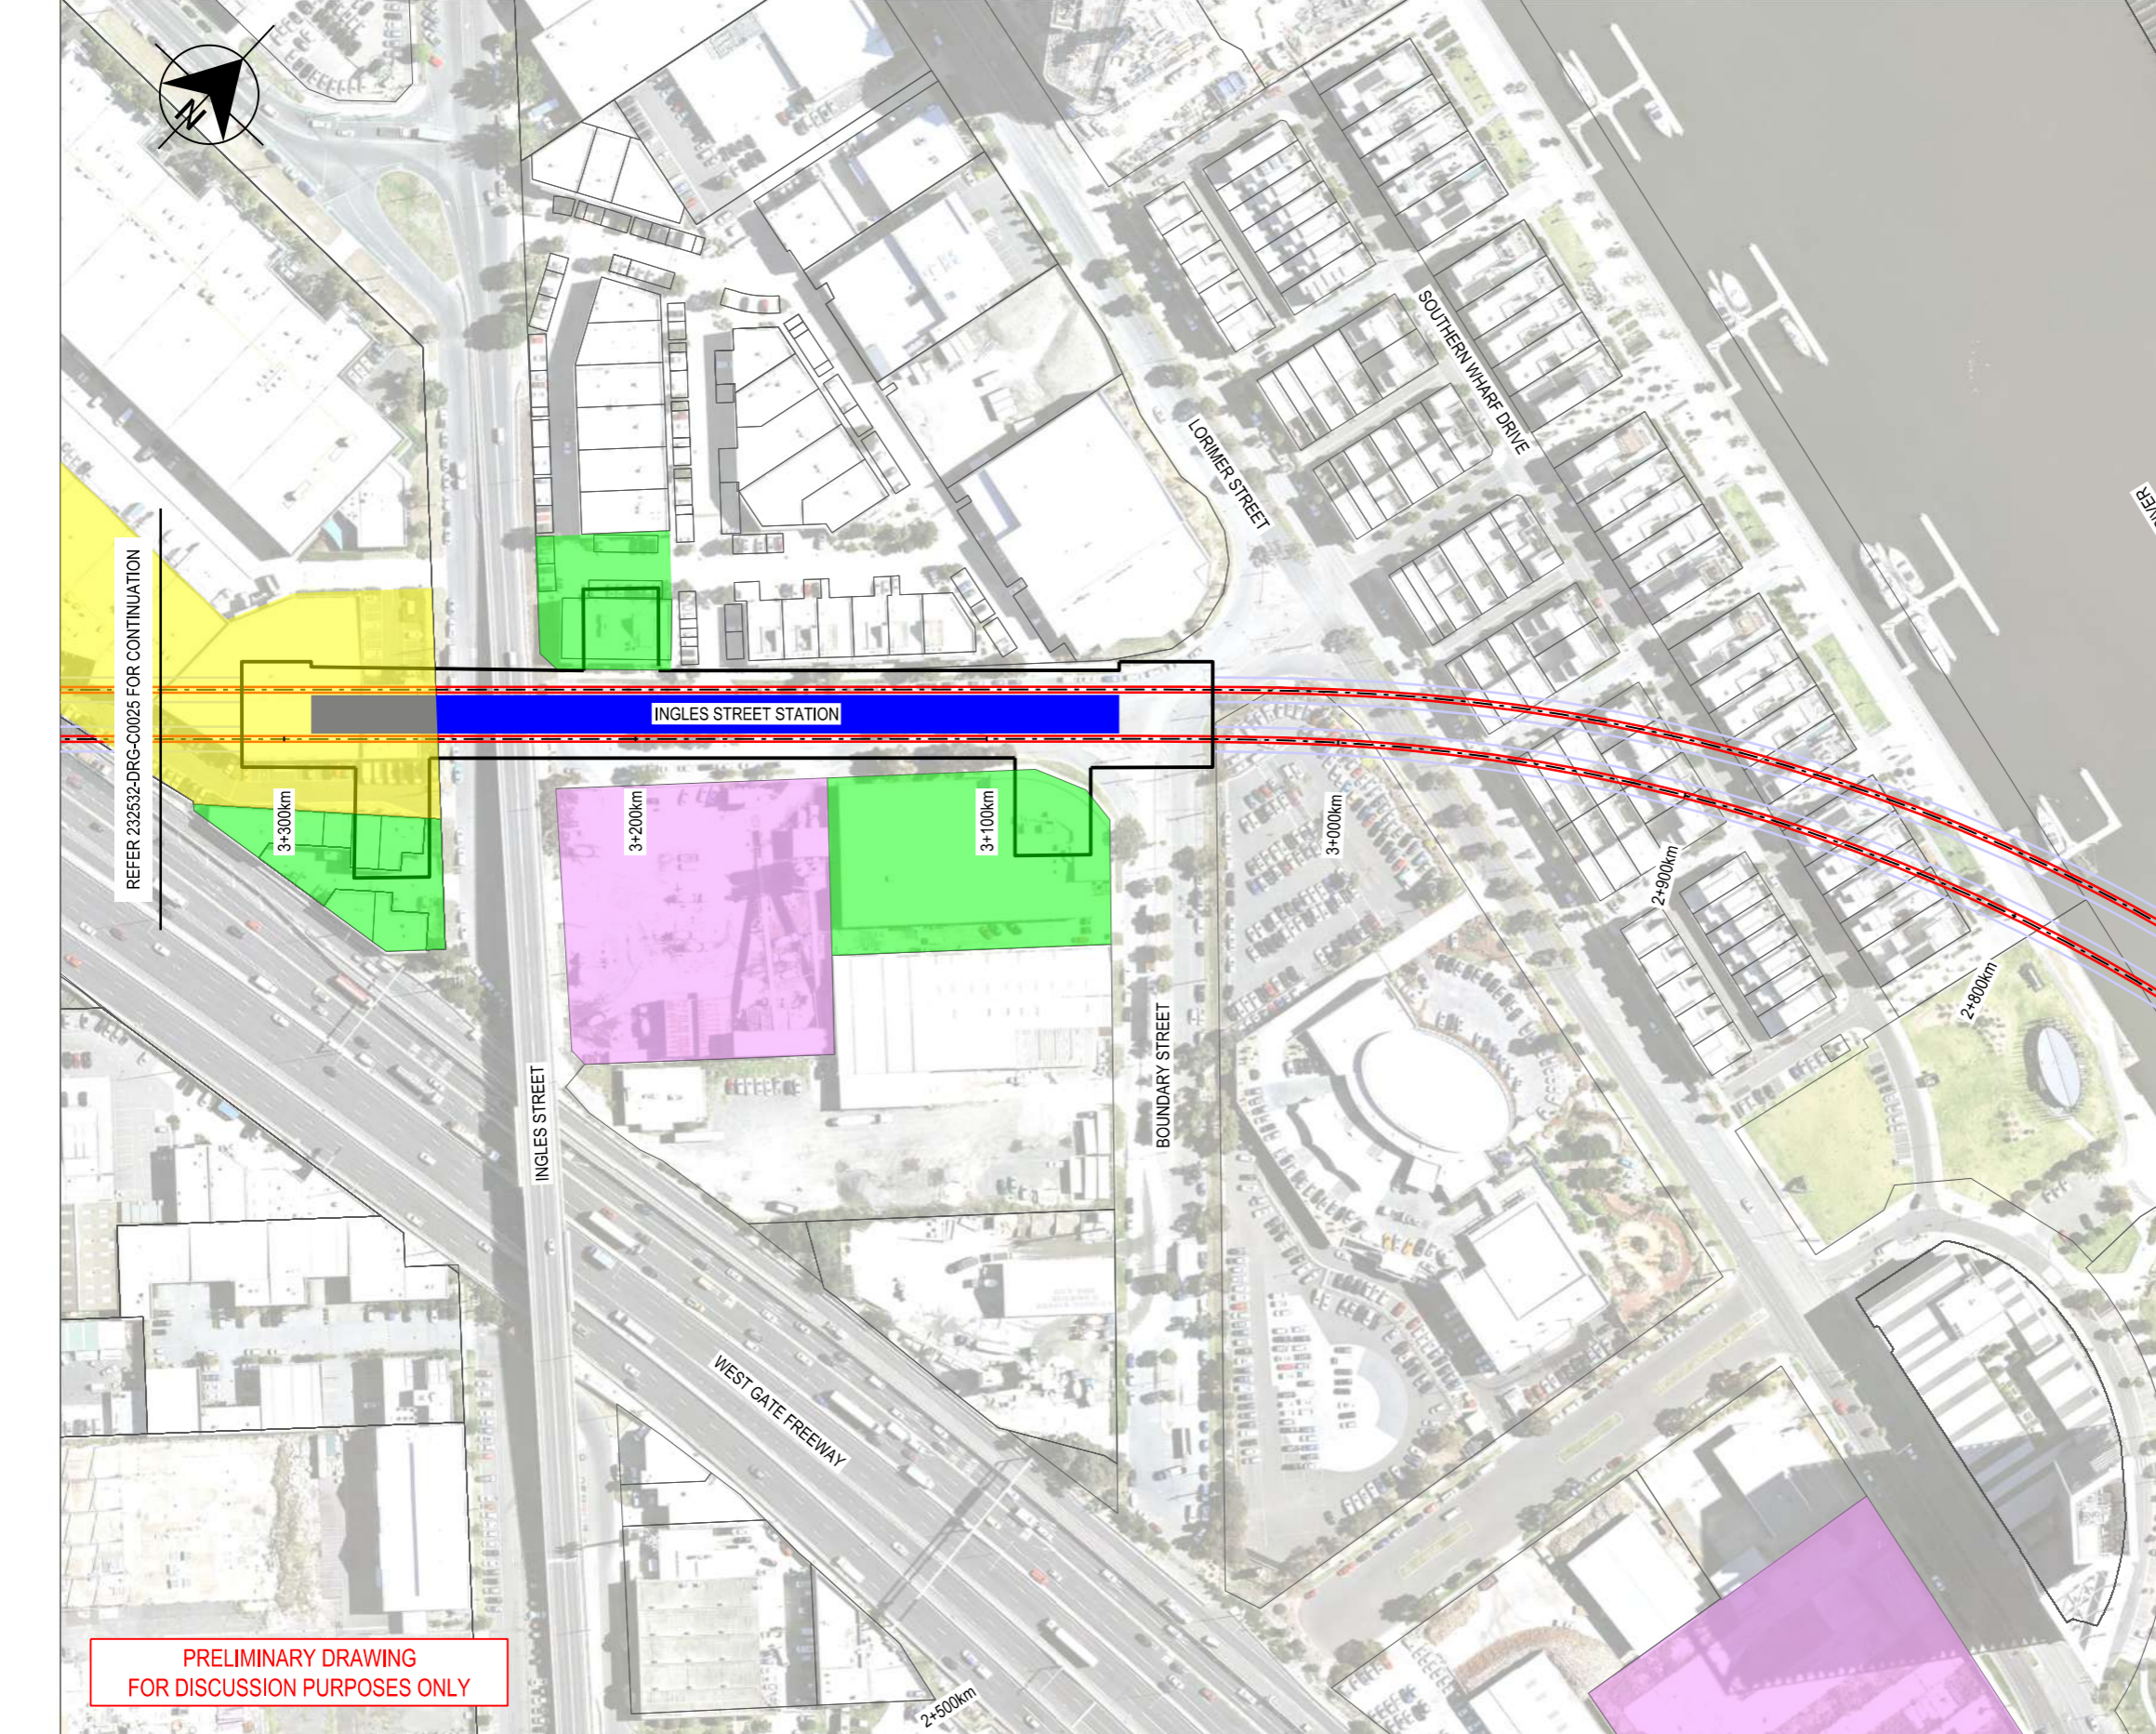

**PRELIMINARY DRAWING  
FOR DISCUSSION PURPOSES ONLY**

REFER 232532-DRG-C0025 FOR CONTINUATION

REFER 232532-DRG-C0023 FOR CONTINUATION

11/22/2016 5:01:20 PM

Revised By	In Serv	Rev.	Date	Description	Designed	Checked	Ind. Rev.	Approv.
AURECON		P1	15.11.16	PRELIMINARY ISSUE - POST ALIGNMENT SELECTION WORK SHOP	R.M.H.	J.E.B.		

Consultant

aurecon

www.aurecongroup.com

VICTORIA

State Government

Environment, Land, Water and Planning

This drawing has been prepared by, or compiled from information provided by, persons other than Victrack. To the maximum extent permissible by law, Victrack takes no responsibility for, and makes no representations in relation to, the completeness, accuracy or quality of any information contained in this drawing. Each user of this drawing releases Victrack from all and any loss, damage, cost, expense or liability in relation to the use of, or any reliance on, this drawing or the information contained in it.

All written dimensions take precedence over scaled dimensions.


This drawing is provided only for the information of the person or organisation to whom Victrack provides it. It may not be provided to, or used by, any other person without Victrack's prior written consent.

RAILWAY TRACK AND CIVIL  
 MELBOURNE  
 FISHERMANS BEND METRO  
 FEASIBILITY STUDY  
 PREFERRED ALIGNMENT OPTION 1A

Up Location	Down Location	Datum
East.	East.	MGA Z55
North.	North.	
ID#	ID#	

File Name 252532-DRG-C0024.dgn		Drawn By R.HOWELLS	Designed By R.HOWELLS
File Name 252532-DRG-C0024.dgn		Checked By J.BELCHER	Ind. Review
Sheet No. 01 of 01		Approved	Approval Date
In Serv.		Drawing Number	
Scale 1:2000	Sheet Size A3	P1	

(DATE)  
(SIGNATURE)  
(BLOCK LETTERS)  
Certified By:

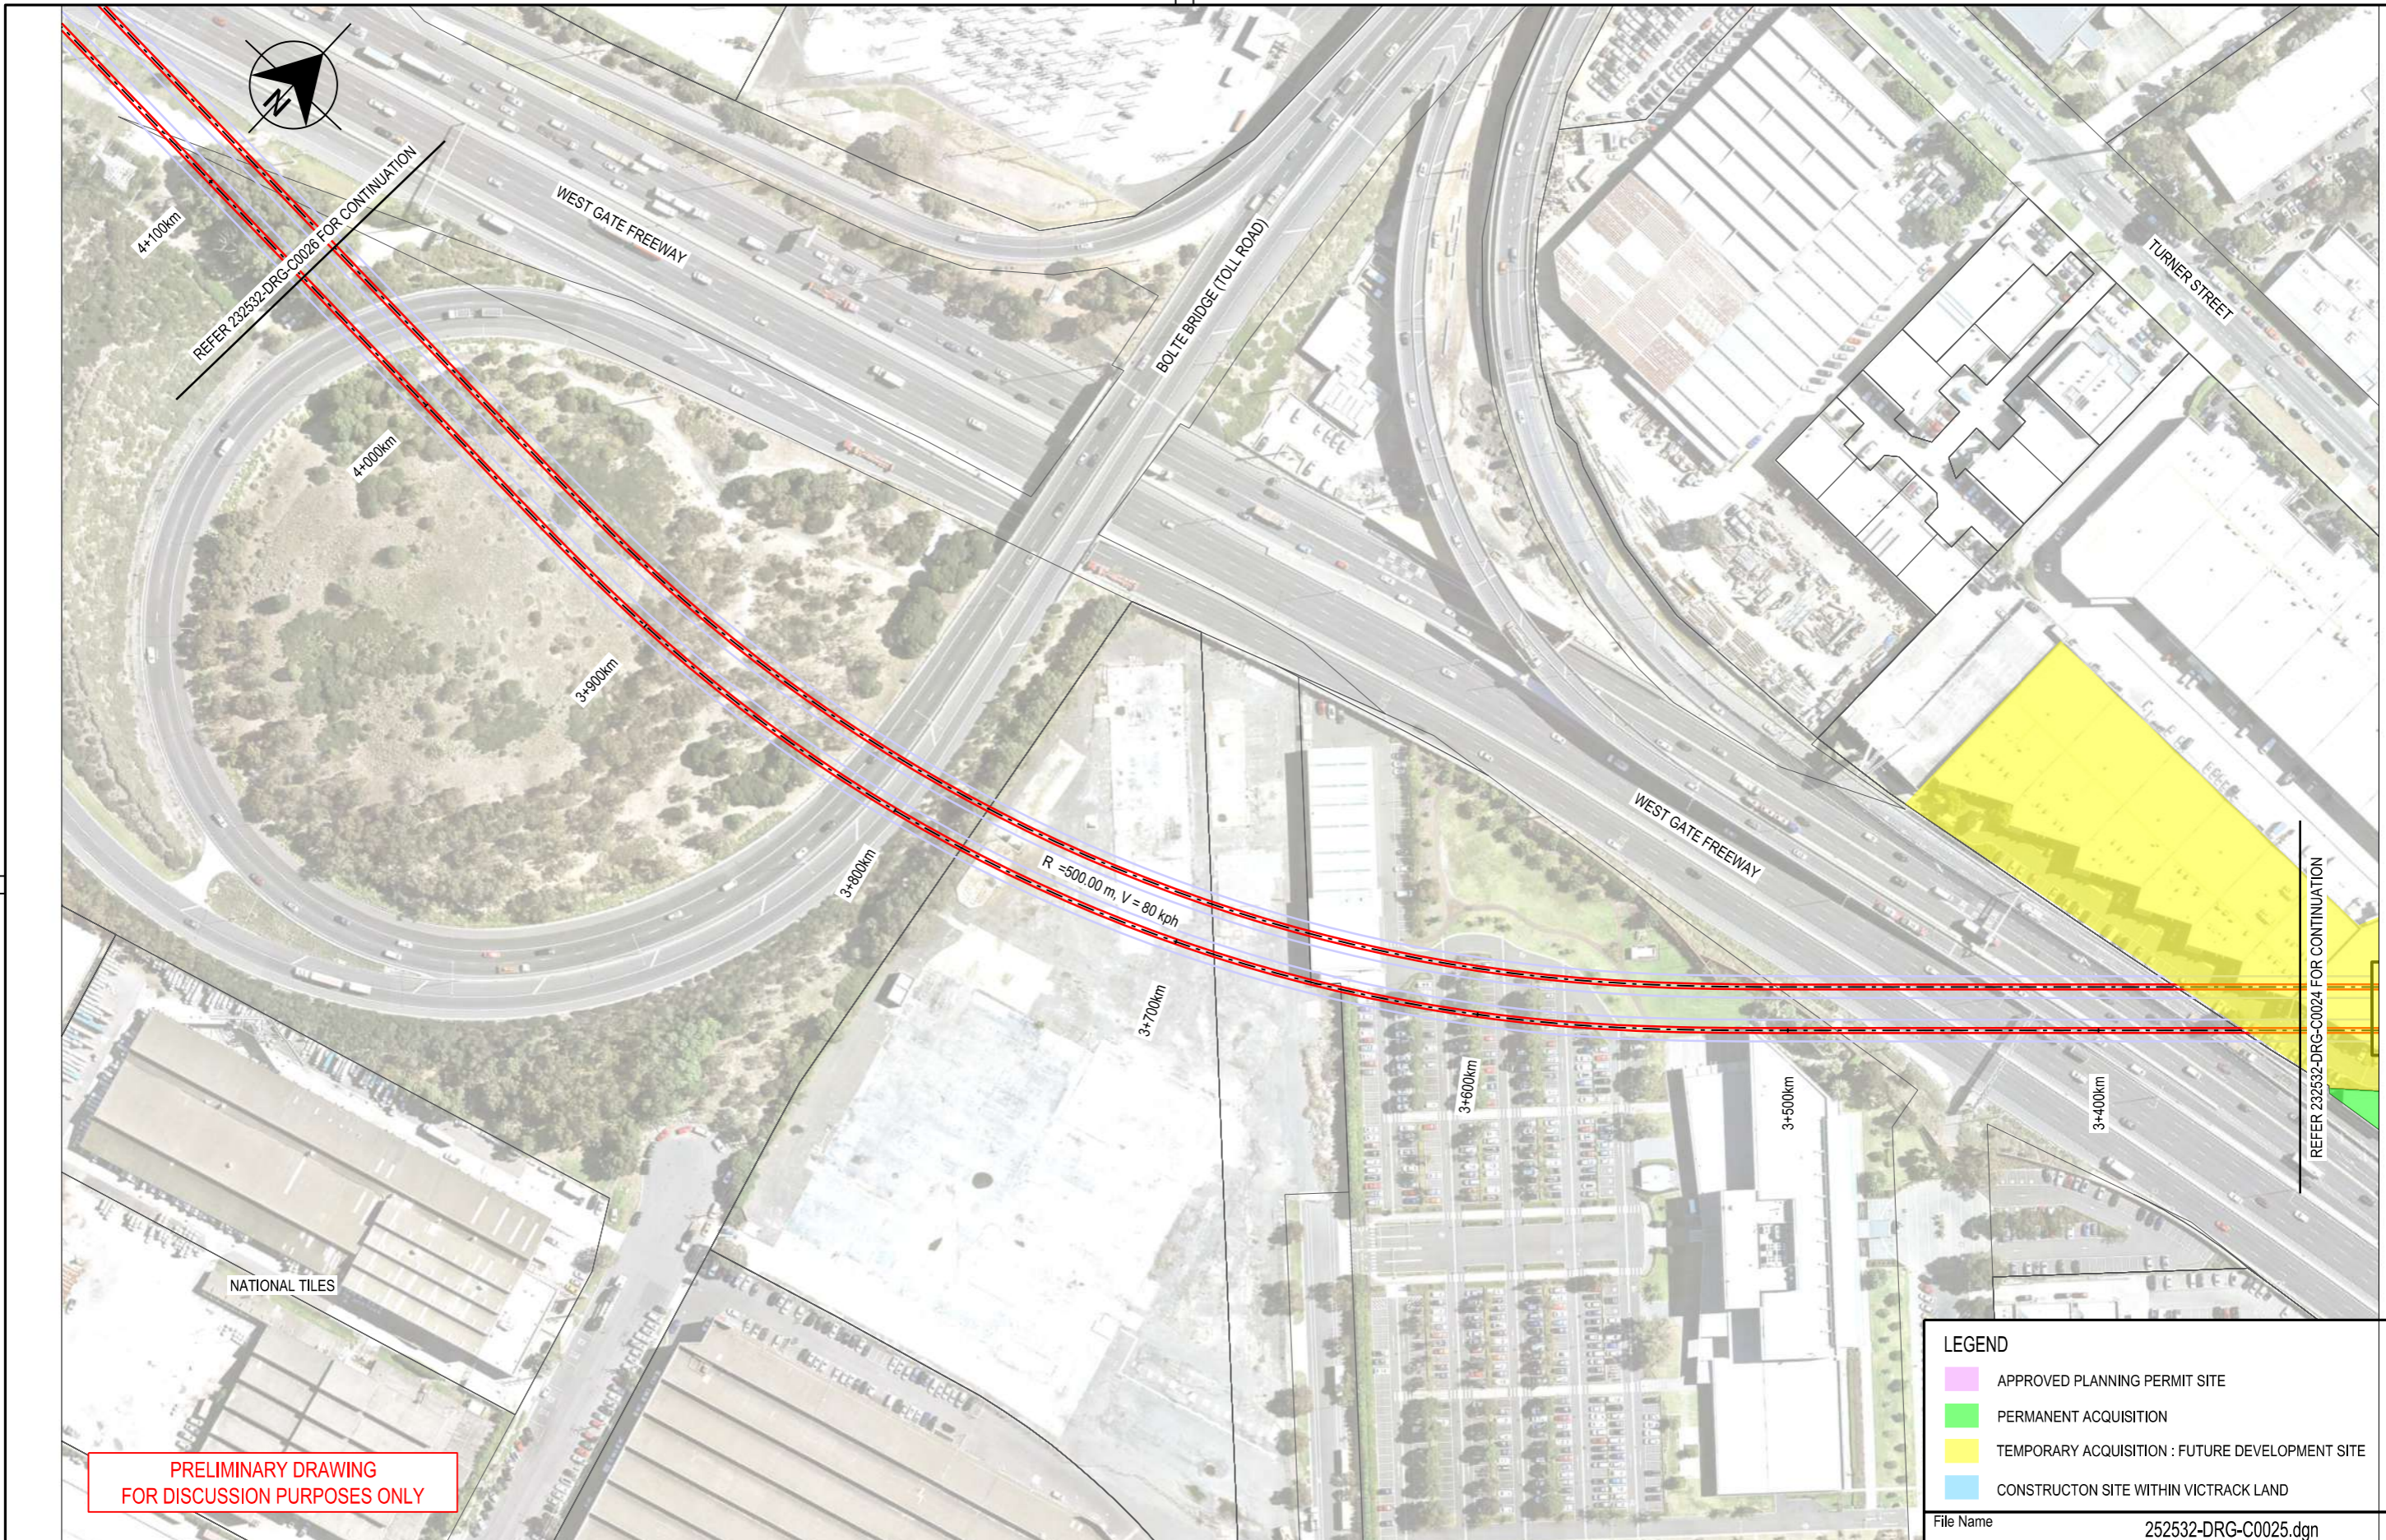

**LEGEND**

- APPROVED PLANNING PERMIT SITE
- PERMANENT ACQUISITION
- TEMPORARY ACQUISITION : FUTURE DEVELOPMENT SITE
- CONSTRUCTION SITE WITHIN VICTRACK LAND

File Name 252532-DRG-C0025.dgn

Consultant




www.aurecongroup.com

This drawing has been prepared by, or compiled from information provided by, persons other than Victrack. To the maximum extent permissible by law, Victrack takes no responsibility for, and makes no representations in relation to, the completeness, accuracy or quality of any information contained in this drawing. Each user of this drawing releases Victrack from all and any loss, damage, cost, expense or liability in relation to the use of, or any reliance on, this drawing or the information contained in it.

**RAILWAY TRACK AND CIVIL**  
**MELBOURNE**  
**FISHERMANS BEND METRO**  
**FEASIBILITY STUDY**  
**PREFERRED ALIGNMENT OPTION 1A**

Up Location East. North. ID#	Down Location East. North. ID#	Datum MGA Z55
------------------------------	--------------------------------	---------------



Drawn By R.HOWELLS  
Checked By J.BELCHER  
Approved  
Approval Date  
Revision P1

File Name 252532-DRG-C0025.dgn  
Sheet No. 01 of 01  
In Serv.  
Scale 1:2000  
Sheet Size A3




All written dimensions take precedence over scaled dimensions.  
This drawing is provided only for the information of the person or organisation to whom Victrack provides it. It may not be provided to, or used by, any other person without Victrack's prior written consent.

11/22/2016	5:01:32 PM	AURECON	P1	15.11.16	PRELIMINARY ISSUE - POST ALIGNMENT SELECTION WORK SHOP	R.M.H.	J.E.B.			
Revised By	In Serv	Rev.	Date	Description	Designed	Checked	Ind. Rev.	Approv.		



Certified By: (BLOCK LETTERS)  
(SIGNATURE)  
(DATE)

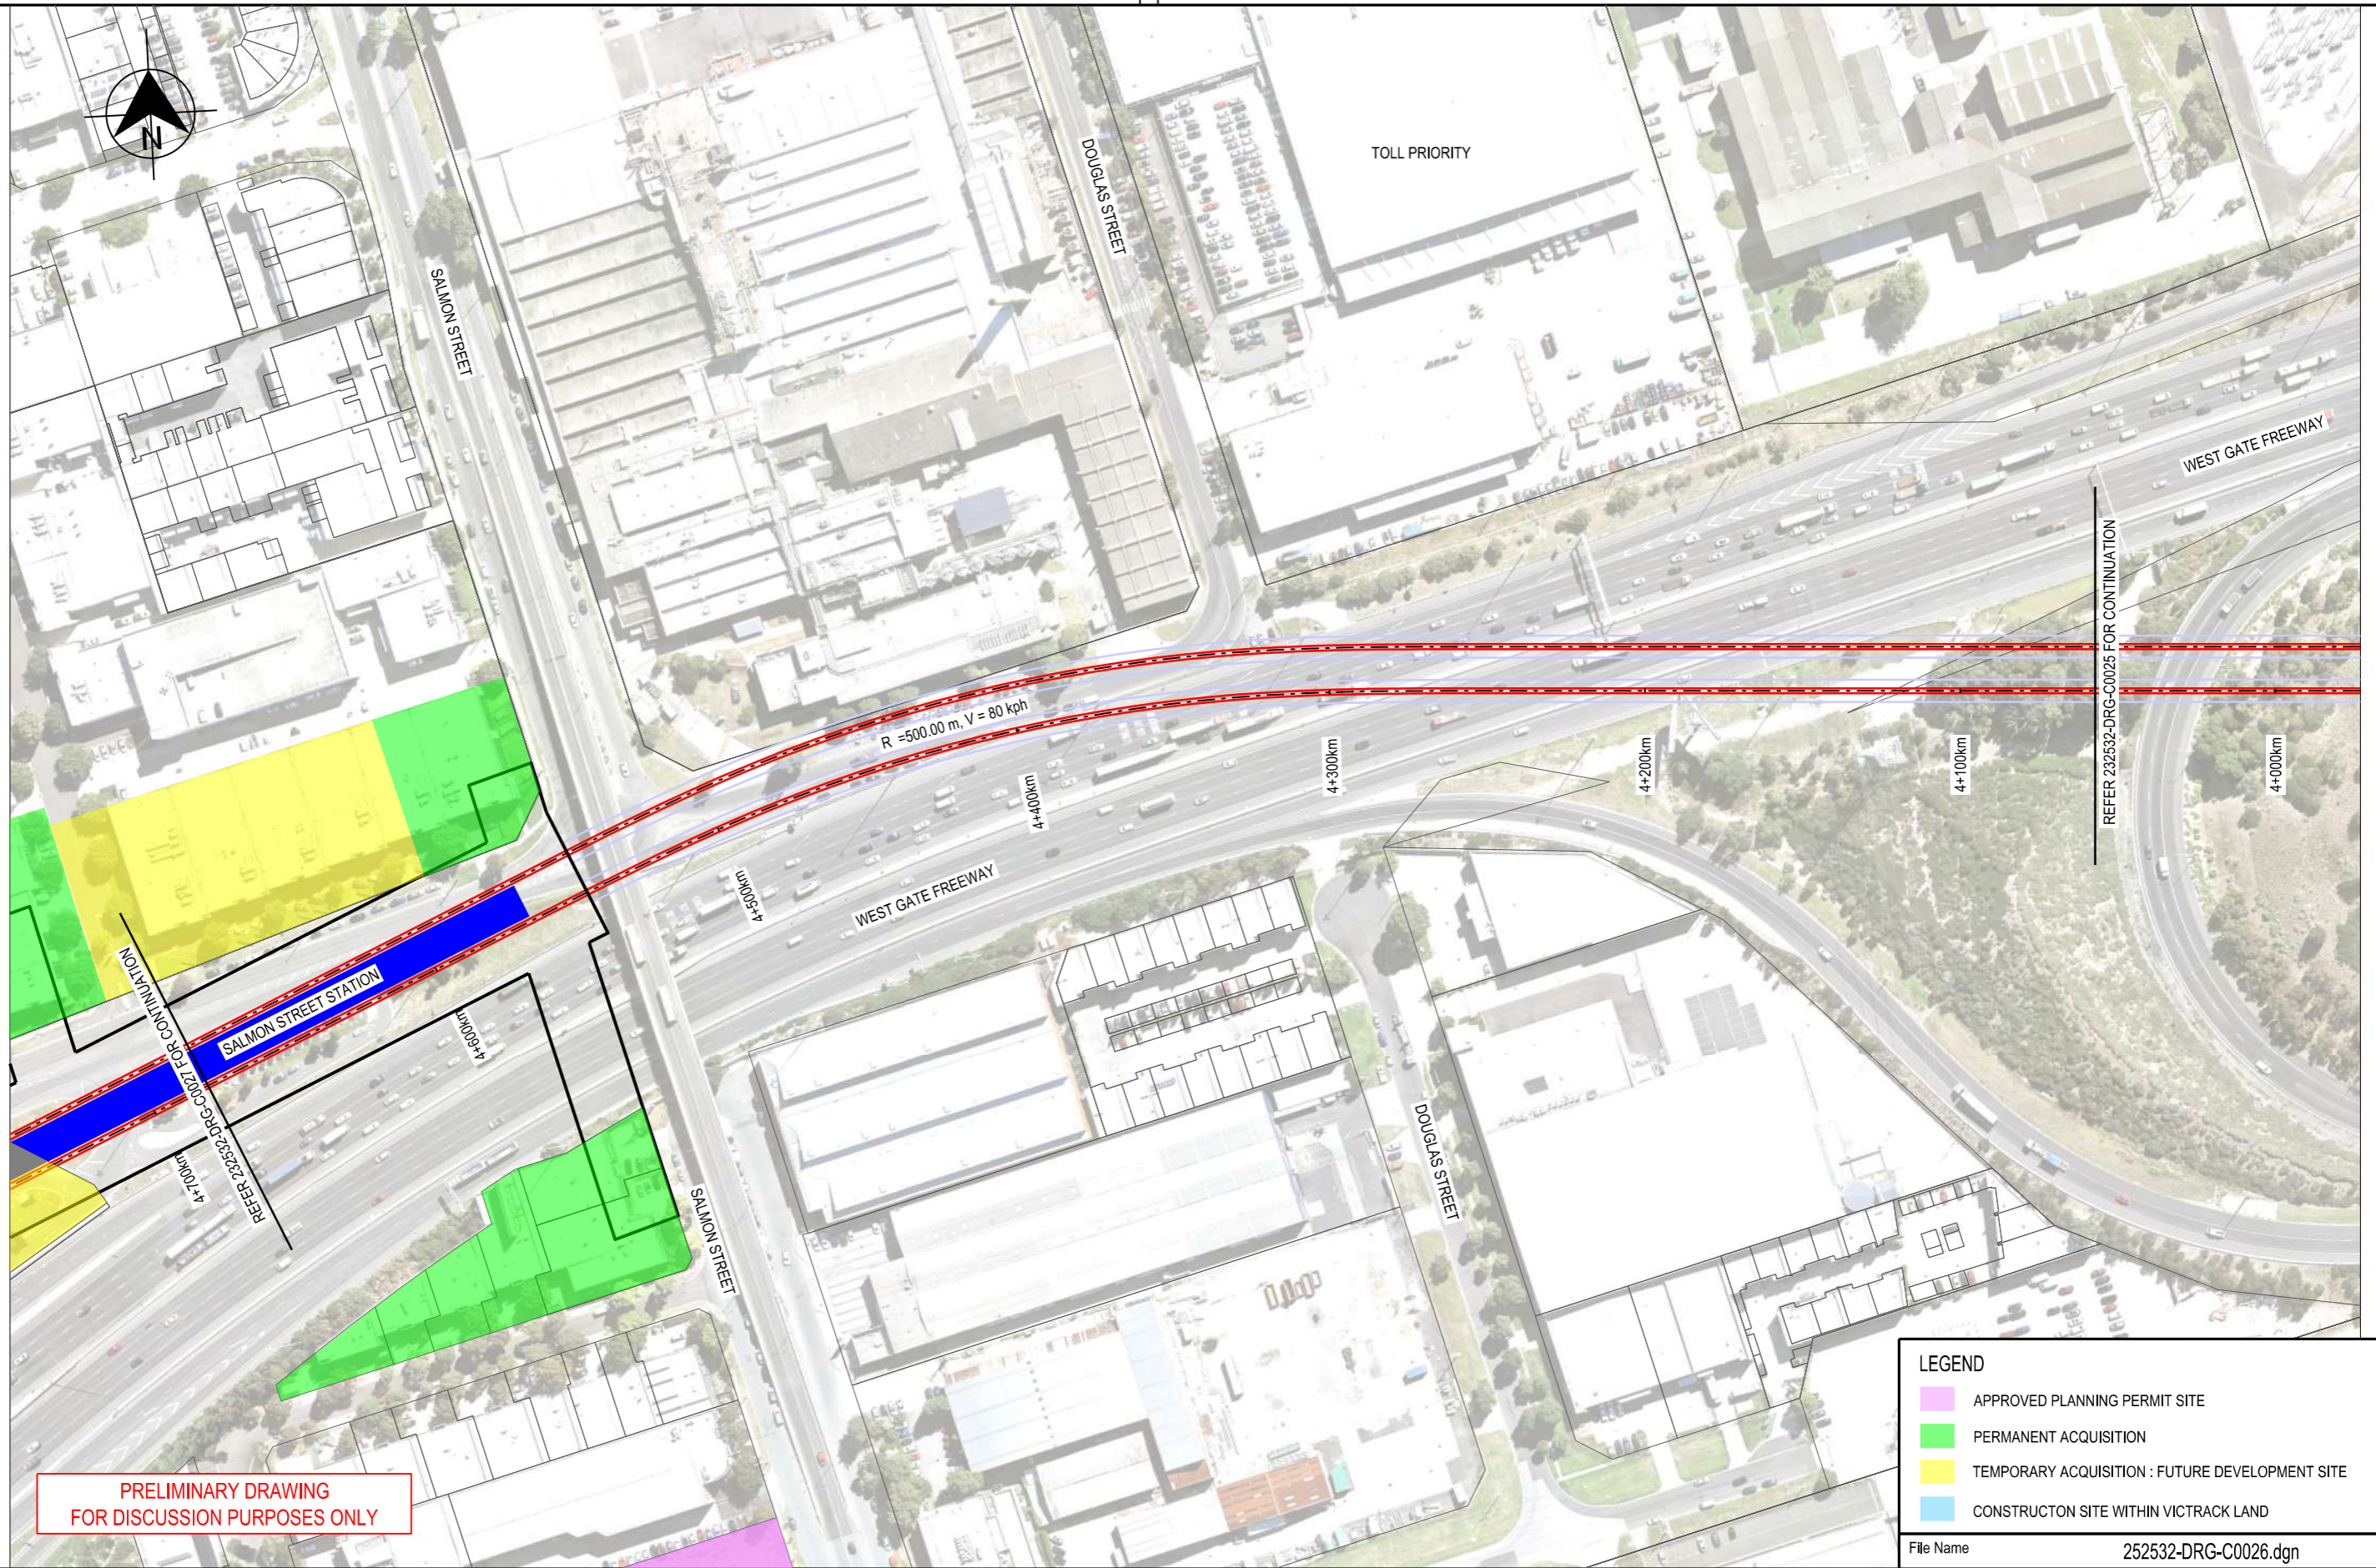

LEGEND	
<span style="display:inline-block; width:15px; height:15px; background-color:yellow; border:1px solid black;"></span>	APPROVED PLANNING PERMIT SITE
<span style="display:inline-block; width:15px; height:15px; background-color:green; border:1px solid black;"></span>	PERMANENT ACQUISITION
<span style="display:inline-block; width:15px; height:15px; background-color:yellow; border:1px solid black;"></span>	TEMPORARY ACQUISITION : FUTURE DEVELOPMENT SITE
<span style="display:inline-block; width:15px; height:15px; background-color:blue; border:1px solid black;"></span>	CONSTRUCTION SITE WITHIN VICTRACK LAND

File Name 252532-DRG-C0026.dgn

<b>VicTrack</b> <small>ACCESS</small>		Drawn By R.HOWELLS	Designed By R.HOWELLS
File Name 252532-DRG-C0026.dgn		Checked By J.BELCHER	Ind. Review
Sheet No. 01 of 01		Approved	Approval Date
In Serv.		Drawing Number	
Scale 1:2000	Sheet Size A3	Revision <b>P1</b>	

**RAILWAY TRACK AND CIVIL**  
**MELBOURNE**  
FISHERMANS BEND METRO  
FEASIBILITY STUDY  
PREFERRED ALIGNMENT OPTION 1A

Up Location East. North. ID#	Down Location East. North. ID#	Datum MGA Z55
---------------------------------------	---	------------------

This drawing has been prepared by, or compiled from information provided by, persons other than Victrack. To the maximum extent permissible by law, Victrack takes no responsibility for, and makes no representations in relation to, the completeness, accuracy or quality of any information contained in this drawing. Each user of this drawing releases Victrack from all and any loss, damage, cost, expense or liability in relation to the use of, or any reliance on, this drawing or the information contained in it.

All written dimensions take precedence over scaled dimensions.

This drawing is provided only for the information of the person or organisation to whom Victrack provides it. It may not be provided to, or used by, any other person without Victrack's prior written consent.

Consultant




www.aurecongroup.com




Environment, Land, Water and Planning

Revised By	In Serv	Rev.	Date	Description	Designed	Checked	Ind. Rev.	Approv.
AURECON		P1	15.11.16	PRELIMINARY ISSUE - POST ALIGNMENT SELECTION WORK SHOP	R.M.H.	J.E.B.		

11/22/2016 5:01:40 PM

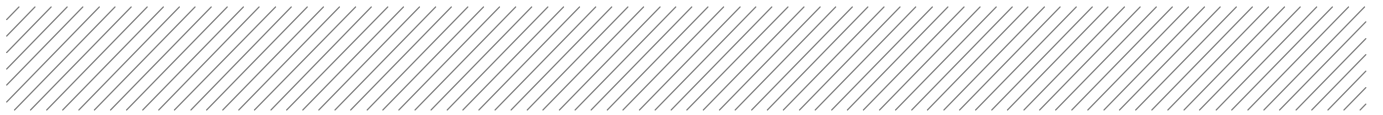

### c. Long Plot Shortlisted Options

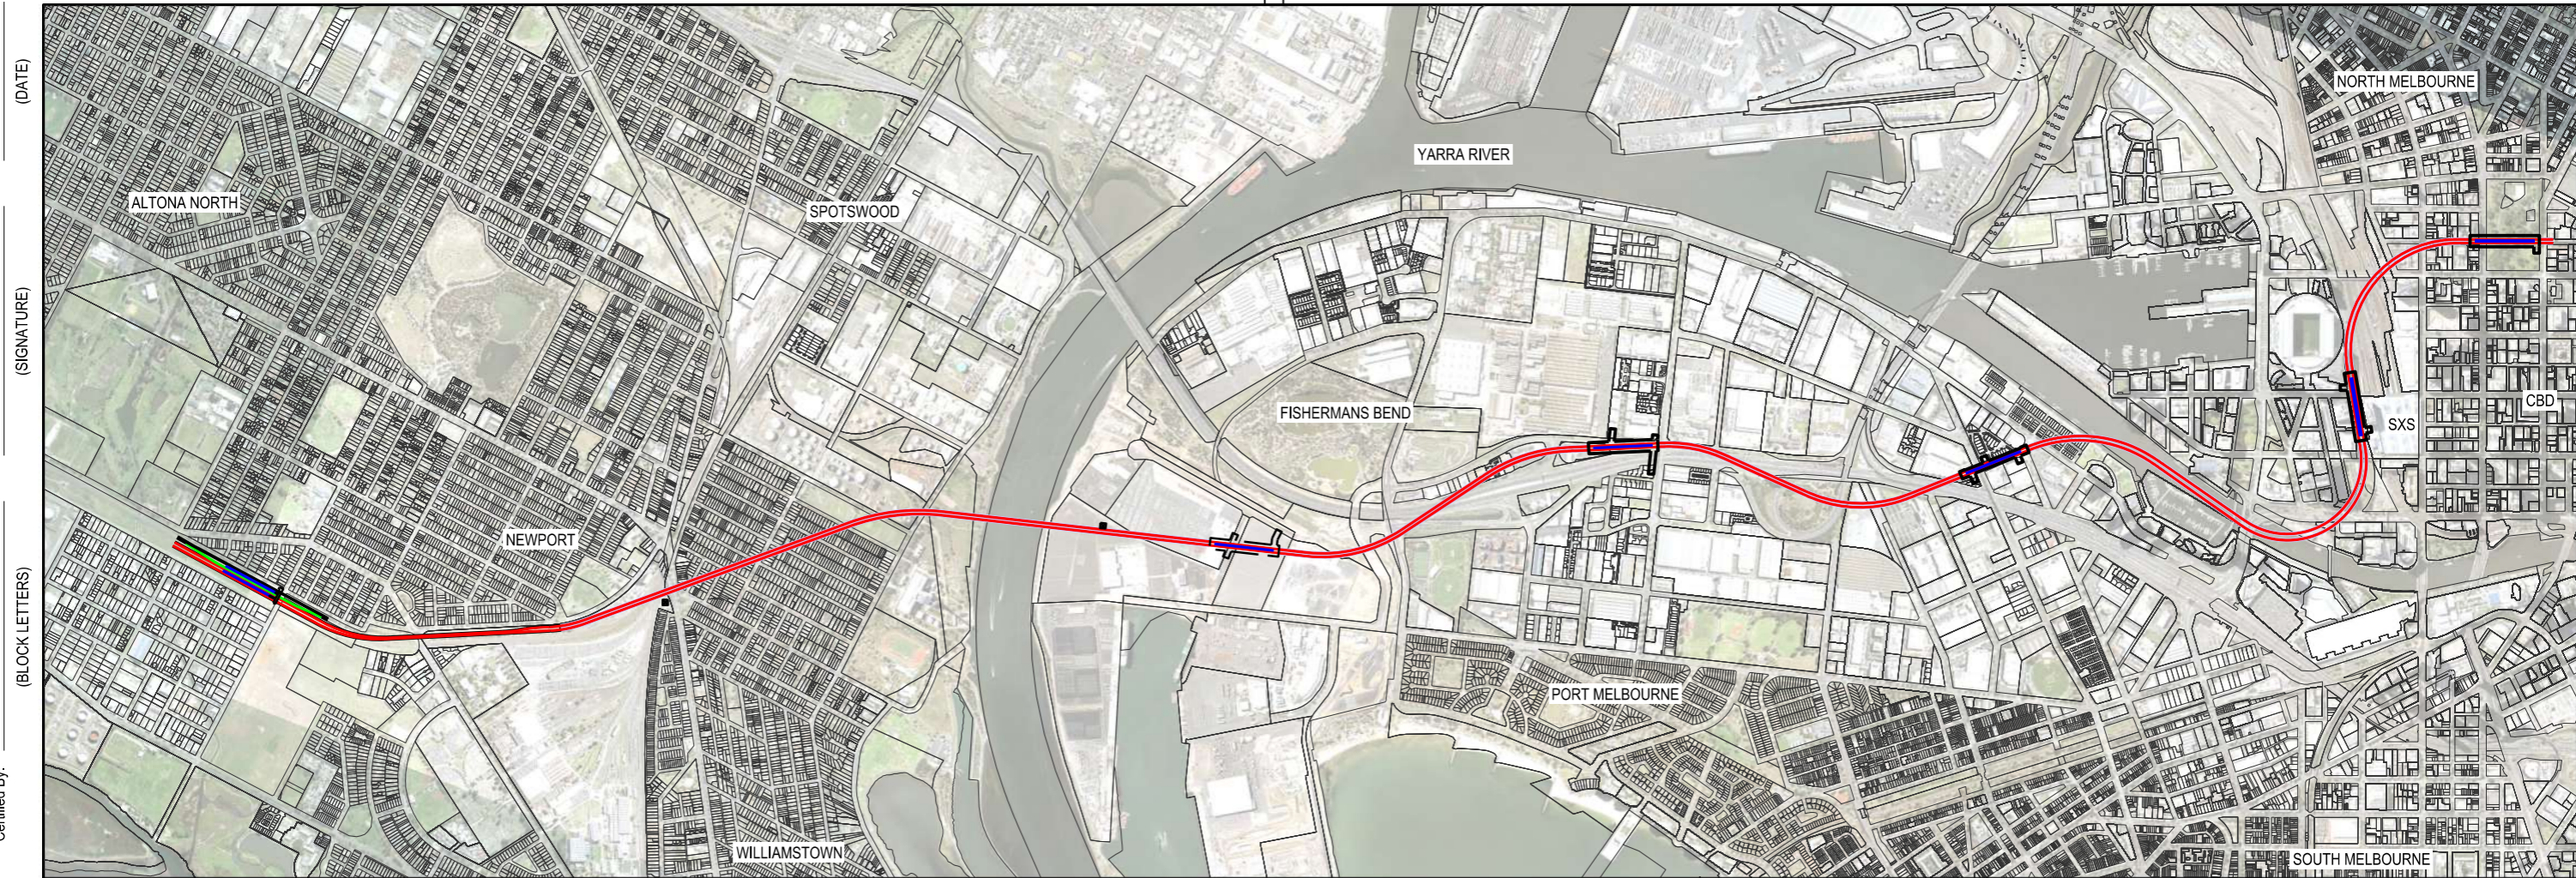

**FISHERMANS BEND METRO  
PREFERRED ALIGNMENT - OPTION 1A  
COVER SHEET AND DRAWING INDEX**

- 252532-DRG-C0019 - PREFERRED ALIGNMENT OPTION 1A (COVER SHEET)
- 252532-DRG-C0020 - PREFERRED ALIGNMENT OPTION 1A (SHEET 1)
- 252532-DRG-C0021 - PREFERRED ALIGNMENT OPTION 1A (SHEET 2)
- 252532-DRG-C0022 - PREFERRED ALIGNMENT OPTION 1A (SHEET 3)
- 252532-DRG-C0023 - PREFERRED ALIGNMENT OPTION 1A (SHEET 4)
- 252532-DRG-C0024 - PREFERRED ALIGNMENT OPTION 1A (SHEET 5)
- 252532-DRG-C0025 - PREFERRED ALIGNMENT OPTION 1A (SHEET 6)
- 252532-DRG-C0026 - PREFERRED ALIGNMENT OPTION 1A (SHEET 7)
- 252532-DRG-C0027 - PREFERRED ALIGNMENT OPTION 1A (SHEET 8)
- 252532-DRG-C0028 - PREFERRED ALIGNMENT OPTION 1A (SHEET 9)
- 252532-DRG-C0029 - PREFERRED ALIGNMENT OPTION 1A (SHEET 10)
- 252532-DRG-C0030 - PREFERRED ALIGNMENT OPTION 1A (SHEET 11)
- 252532-DRG-C0031 - PREFERRED ALIGNMENT OPTION 1A (SHEET 12)
- 252532-DRG-C0032 - PREFERRED ALIGNMENT OPTION 1A (SHEET 13)
- 252532-DRG-C0033 - PREFERRED ALIGNMENT OPTION 1A (SHEET 14)
- 252532-DRG-C0034 - PREFERRED ALIGNMENT OPTION 1A (SHEET 15)
- 252532-DRG-C0035 - PREFERRED ALIGNMENT OPTION 1A (SHEET 16)

**PRELIMINARY DRAWING  
FOR DISCUSSION PURPOSES ONLY**

Certified By:

(BLOCK LETTERS)

(SIGNATURE)

(DATE)

10:03:44 AM

30/11/2016

Revised By	In Serv	Rev.	Date	Description	Designed	Checked	Ind. Rev.	Approv.
AURECON		P1	15.11.16	PRELIMINARY ISSUE - POST ALIGNMENT SELECTION WORK SHOP	R.M.H.	J.E.B.		

Consultant



www.aurecongroup.com



Environment, Land, Water and Planning

This drawing has been prepared by, or compiled from information provided by, persons other than VicTrack. To the maximum extent permissible by law, VicTrack takes no responsibility for, and makes no representations in relation to, the completeness, accuracy or quality of any information contained in this drawing. Each user of this drawing releases VicTrack from all and any loss, damage, cost, expense or liability in relation to the use of, or any reliance on, this drawing or the information contained in it.

All written dimensions take precedence over scaled dimensions.

This drawing is provided only for the information of the person or organisation to whom VicTrack provides it. It may not be provided to, or used by, any other person without VicTrack's prior written consent.

**RAILWAY TRACK AND CIVIL  
MELBOURNE  
FISHERMANS BEND METRO  
FEASIBILITY STUDY  
PREFERRED ALIGNMENT OPTION 1A**

Up Location East North ID#	Down Location East North ID#	Datum MGA Z55
----------------------------	------------------------------	---------------


File Name 252532-DRG-C0019.dgn		Drawn By R.HOWELLS	Designed By R.HOWELLS
File Name 252532-DRG-C0019.dgn		Checked By J.BELCHER	Ind. Review
Sheet No. 01 of 01		Approved	Approval Date
In Serv.	Drawing Number	Revision P1	
Scale N.T.S.	Sheet Size A3		

Certified By:

(BLOCK LETTERS)

(SIGNATURE)

(DATE)

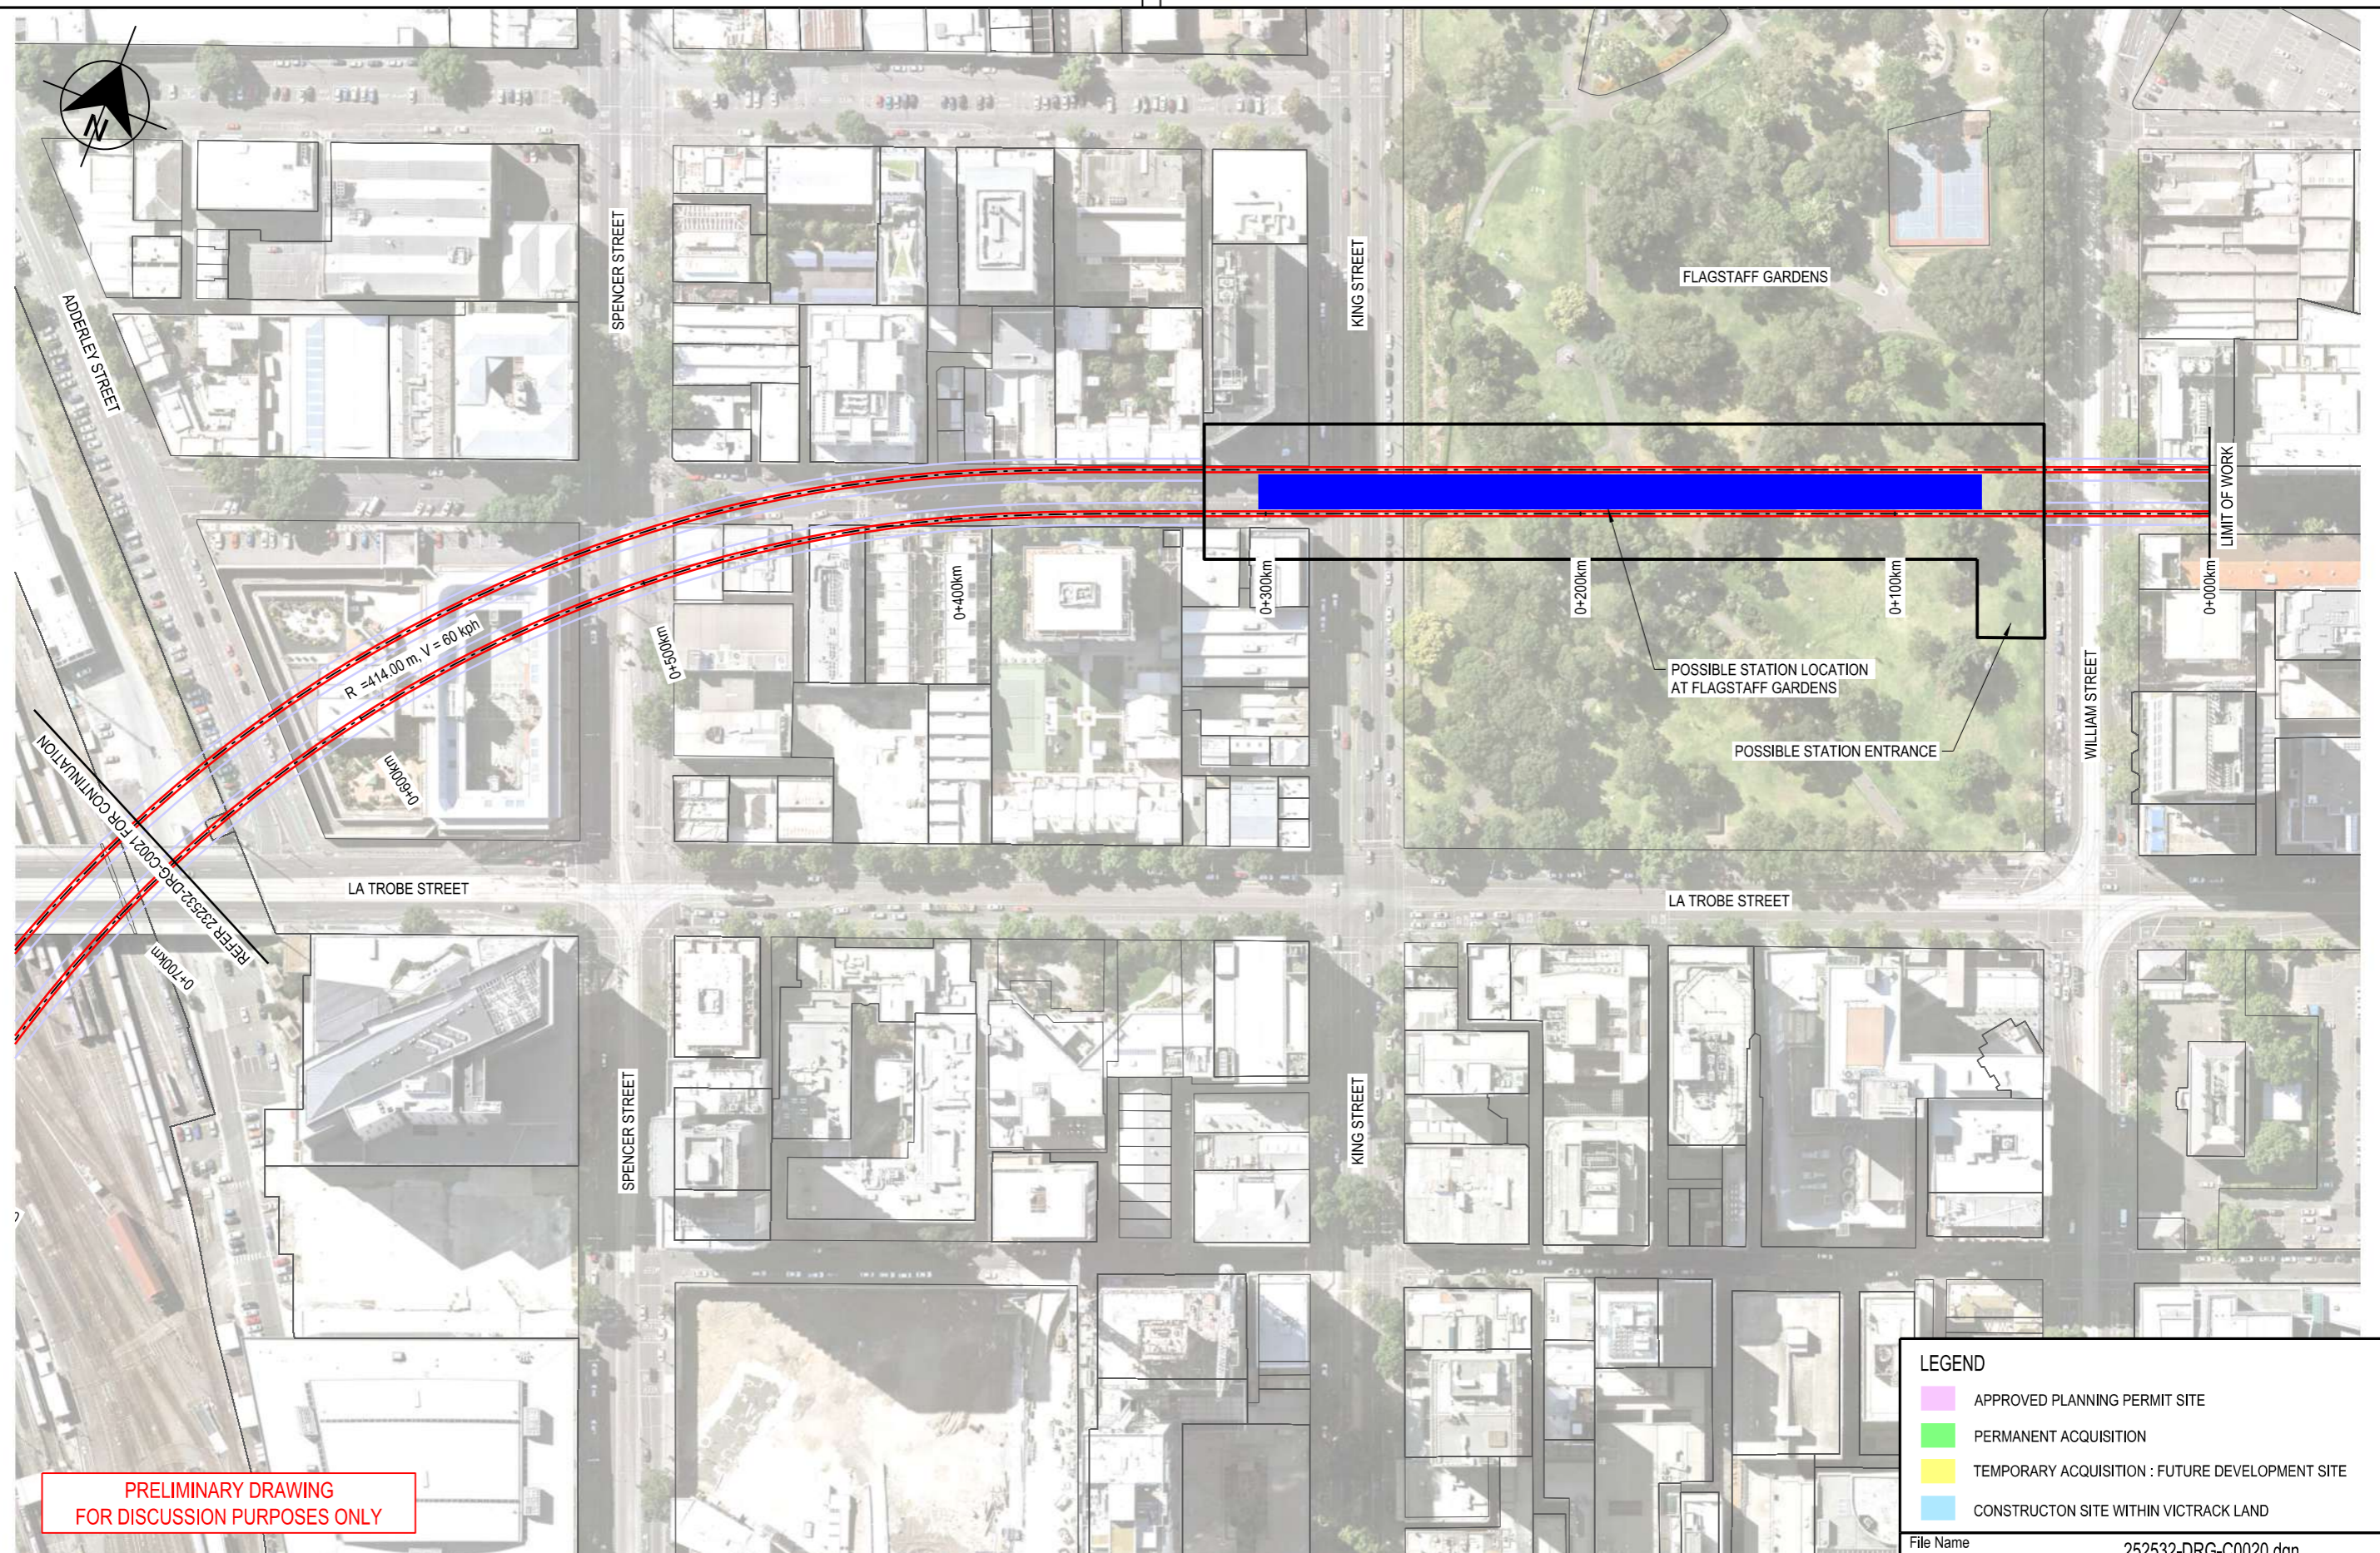

**PRELIMINARY DRAWING  
FOR DISCUSSION PURPOSES ONLY**

**LEGEND**

- APPROVED PLANNING PERMIT SITE
- PERMANENT ACQUISITION
- TEMPORARY ACQUISITION : FUTURE DEVELOPMENT SITE
- CONSTRUCTION SITE WITHIN VICTRACK LAND

File Name 252532-DRG-C0020.dgn

11/22/2016 5:00:37 PM

Revised By	In Serv	Rev.	Date	Description	Designed	Checked	Ind. Rev.	Approv.
AURECON		P1	15.11.16	PRELIMINARY ISSUE - POST ALIGNMENT SELECTION WORK SHOP	R.M.H.	J.E.B.		

Consultant

**aurecon**  
www.aurecongroup.com

**VICTORIA** State Government  
Environment, Land, Water and Planning

This drawing has been prepared by, or compiled from information provided by, persons other than Victrack. To the maximum extent permissible by law, Victrack takes no responsibility for, and makes no representations in relation to, the completeness, accuracy or quality of any information contained in this drawing. Each user of this drawing releases Victrack from all and any loss, damage, cost, expense or liability in relation to the use of, or any reliance on, this drawing or the information contained in it.

All written dimensions take precedence over scaled dimensions.

This drawing is provided only for the information of the person or organisation to whom Victrack provides it. It may not be provided to, or used by, any other person without Victrack's prior written consent.

**RAILWAY TRACK AND CIVIL  
MELBOURNE  
FISHERMANS BEND METRO  
FEASIBILITY STUDY  
PREFERRED ALIGNMENT OPTION 1A**

Up Location East. North. ID#	Down Location East. North. ID#	Datum MGA Z55
------------------------------	--------------------------------	---------------

**VicTrack**  
ACCESS

File Name 252532-DRG-C0020.dgn

Sheet No. **01 of 01**

In Serv.


Scale 1:2000 Sheet Size A3

Drawn By R.HOWELLS	Designed By R.HOWELLS
Checked By J.BELCHER	Ind. Review
Approved	Approval Date
Drawing Number	Revision <b>P1</b>

(DATE)  
(SIGNATURE)  
(BLOCK LETTERS)  
Certified By:

**LEGEND**

- APPROVED PLANNING PERMIT SITE
- PERMANENT ACQUISITION
- TEMPORARY ACQUISITION : FUTURE DEVELOPMENT SITE
- CONSTRUCTION SITE WITHIN VICTRACK LAND

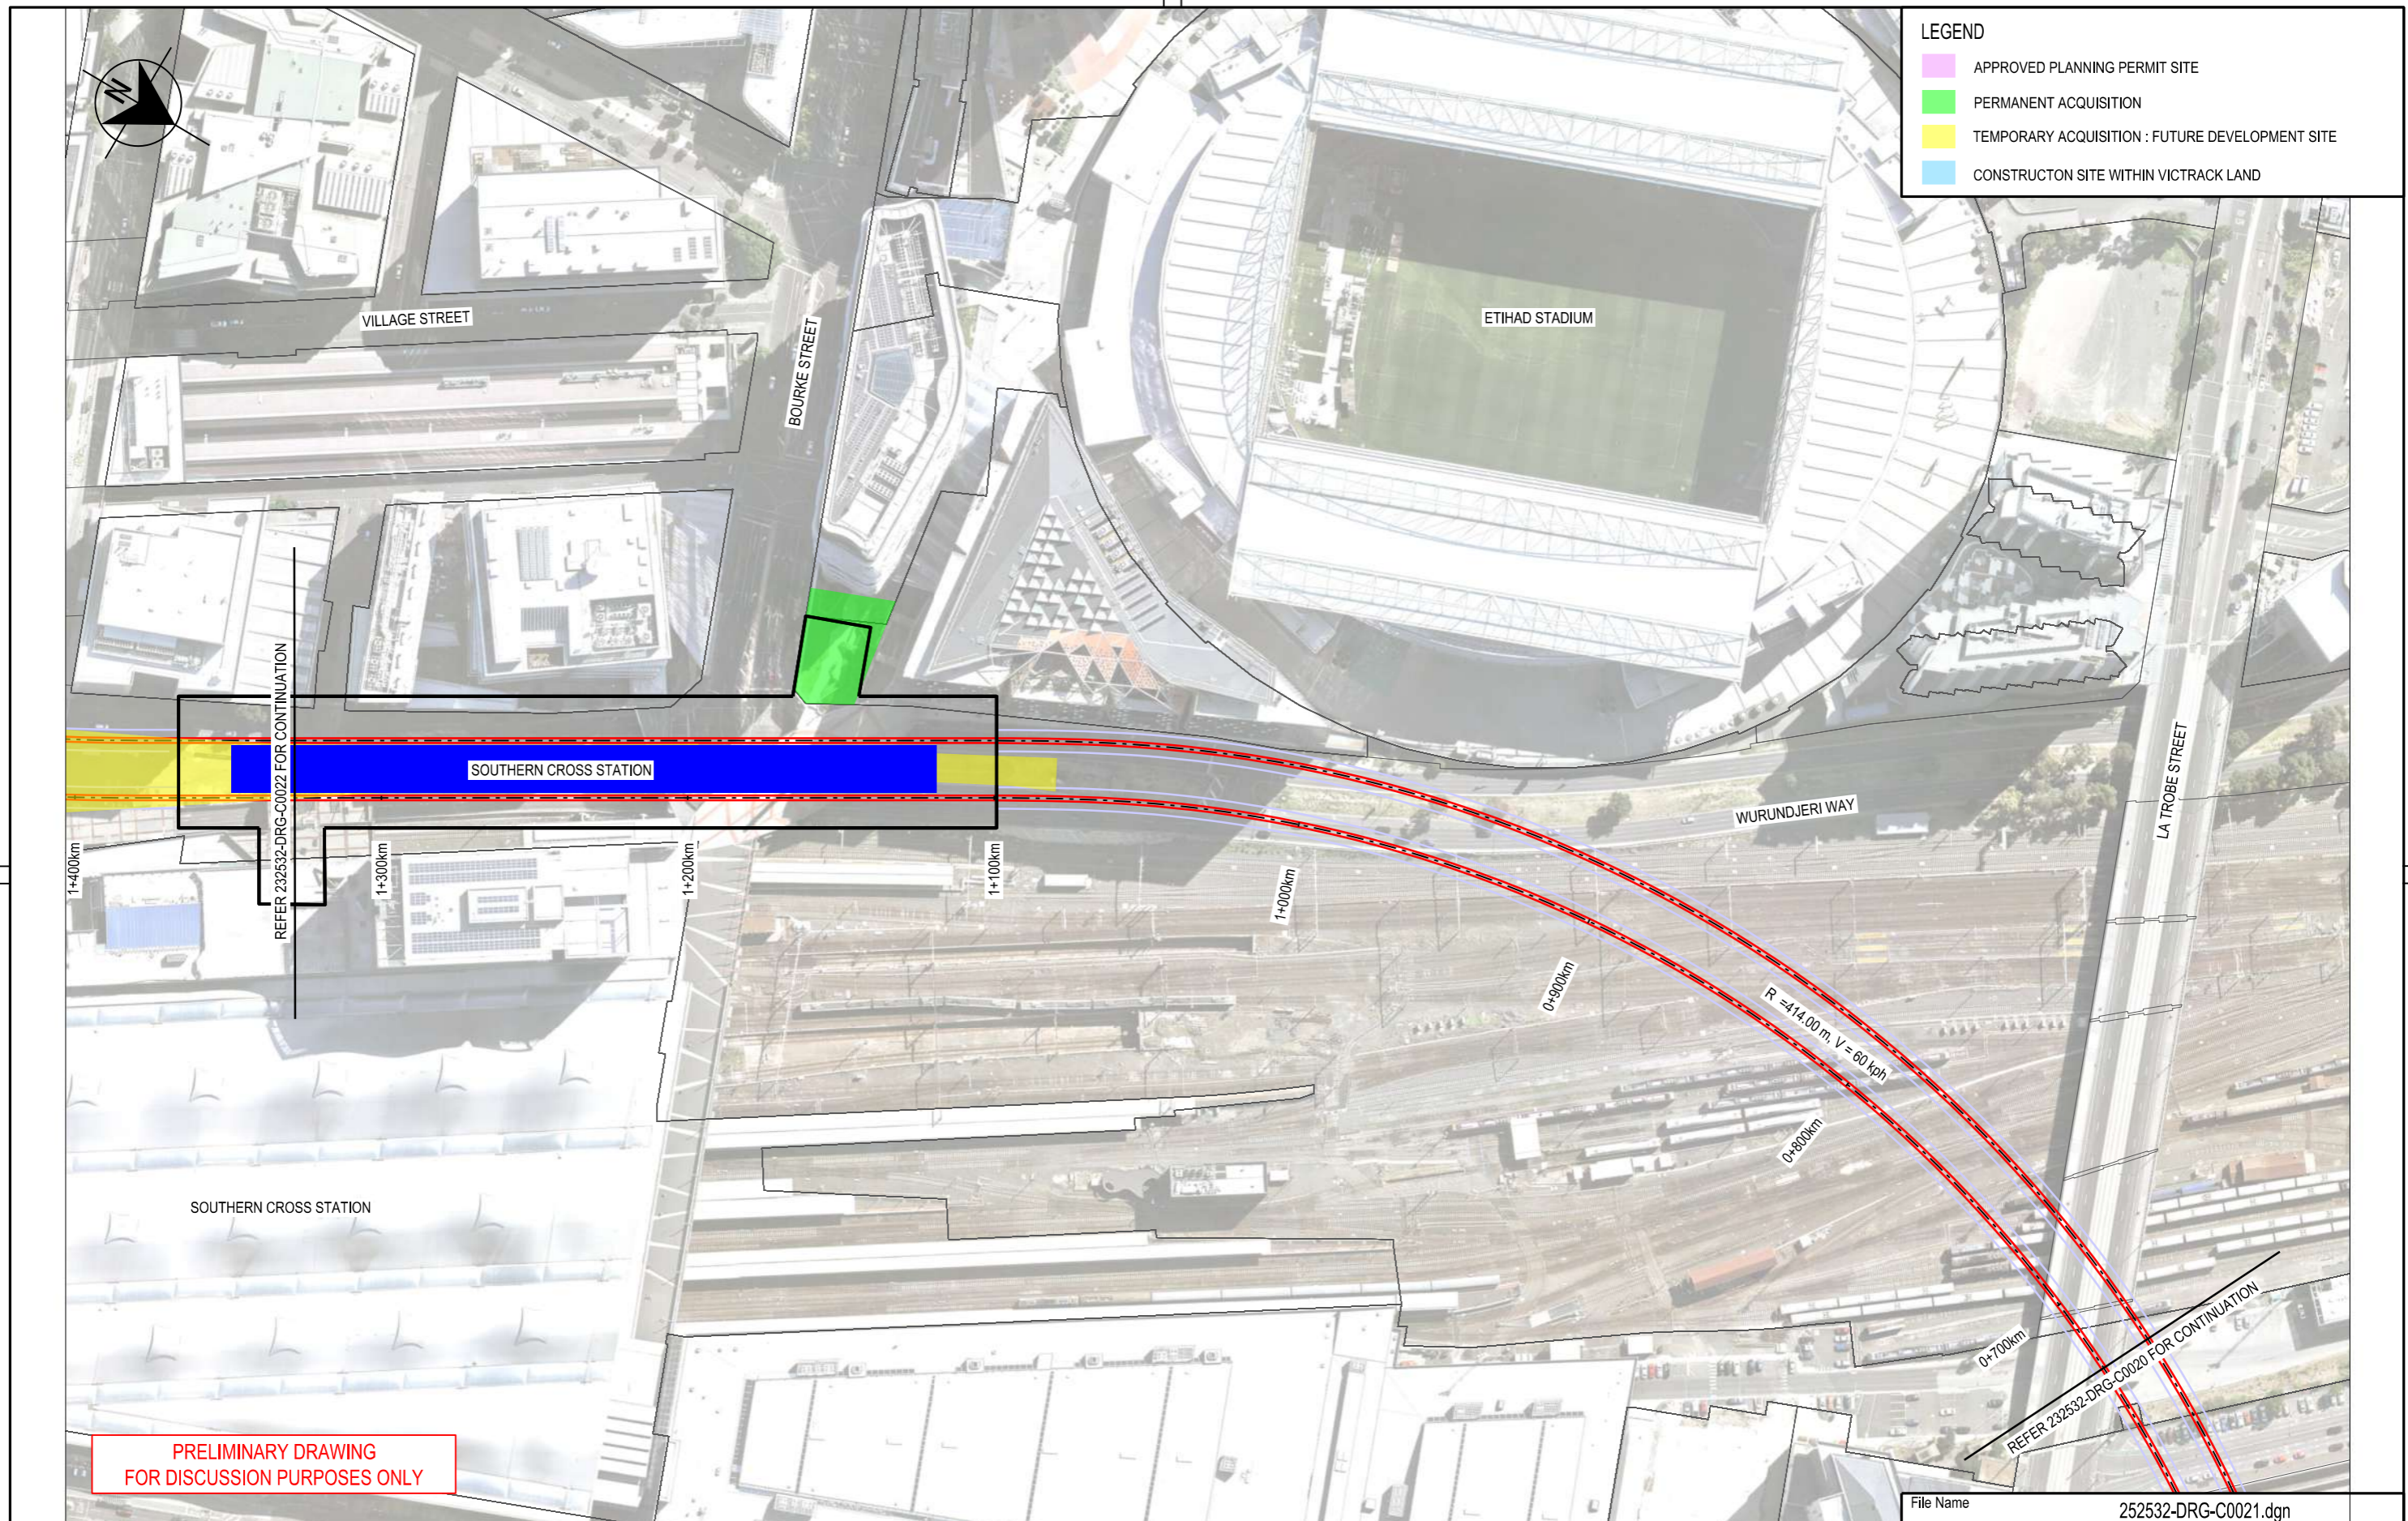

**PRELIMINARY DRAWING  
FOR DISCUSSION PURPOSES ONLY**

5:00:49 PM  
11/22/2016

AURECON	P1	15.11.16	PRELIMINARY ISSUE - POST ALIGNMENT SELECTION WORK SHOP	R.M.H.	J.E.B.		
Revised By	In Serv	Rev.	Date	Description	Designed	Checked	Ind. Rev. Approv.

Consultant

**aurecon**  
www.aurecongroup.com

**VICTORIA** State Government | Environment, Land, Water and Planning

This drawing has been prepared by, or compiled from information provided by, persons other than Victrack. To the maximum extent permissible by law, Victrack takes no responsibility for, and makes no representations in relation to, the completeness, accuracy or quality of any information contained in this drawing. Each user of this drawing releases Victrack from all and any loss, damage, cost, expense or liability in relation to the use of, or any reliance on, this drawing or the information contained in it.

All written dimensions take precedence over scaled dimensions.

This drawing is provided only for the information of the person or organisation to whom Victrack provides it. It may not be provided to, or used by, any other person without Victrack's prior written consent.

**RAILWAY TRACK AND CIVIL**

**MELBOURNE**

FISHERMANS BEND METRO  
FEASIBILITY STUDY  
PREFERRED ALIGNMENT OPTION 1A


Up Location East. North. ID#	Down Location East. North. ID#	Datum MGA Z55
------------------------------	--------------------------------	---------------

File Name 252532-DRG-C0021.dgn

**VicTrack** ACCESS

File Name 252532-DRG-C0021.dgn	Drawn By R.HOWELLS	Designed By R.HOWELLS
Sheet No. 01 of 01	Checked By J.BELCHER	Ind. Review
In Serv.	Approved	Approval Date
Scale 1:2000	Sheet Size A3	Drawing Number
		Revision <b>P1</b>

(DATE)  
 (SIGNATURE)  
 (BLOCK LETTERS)  
 Certified By:

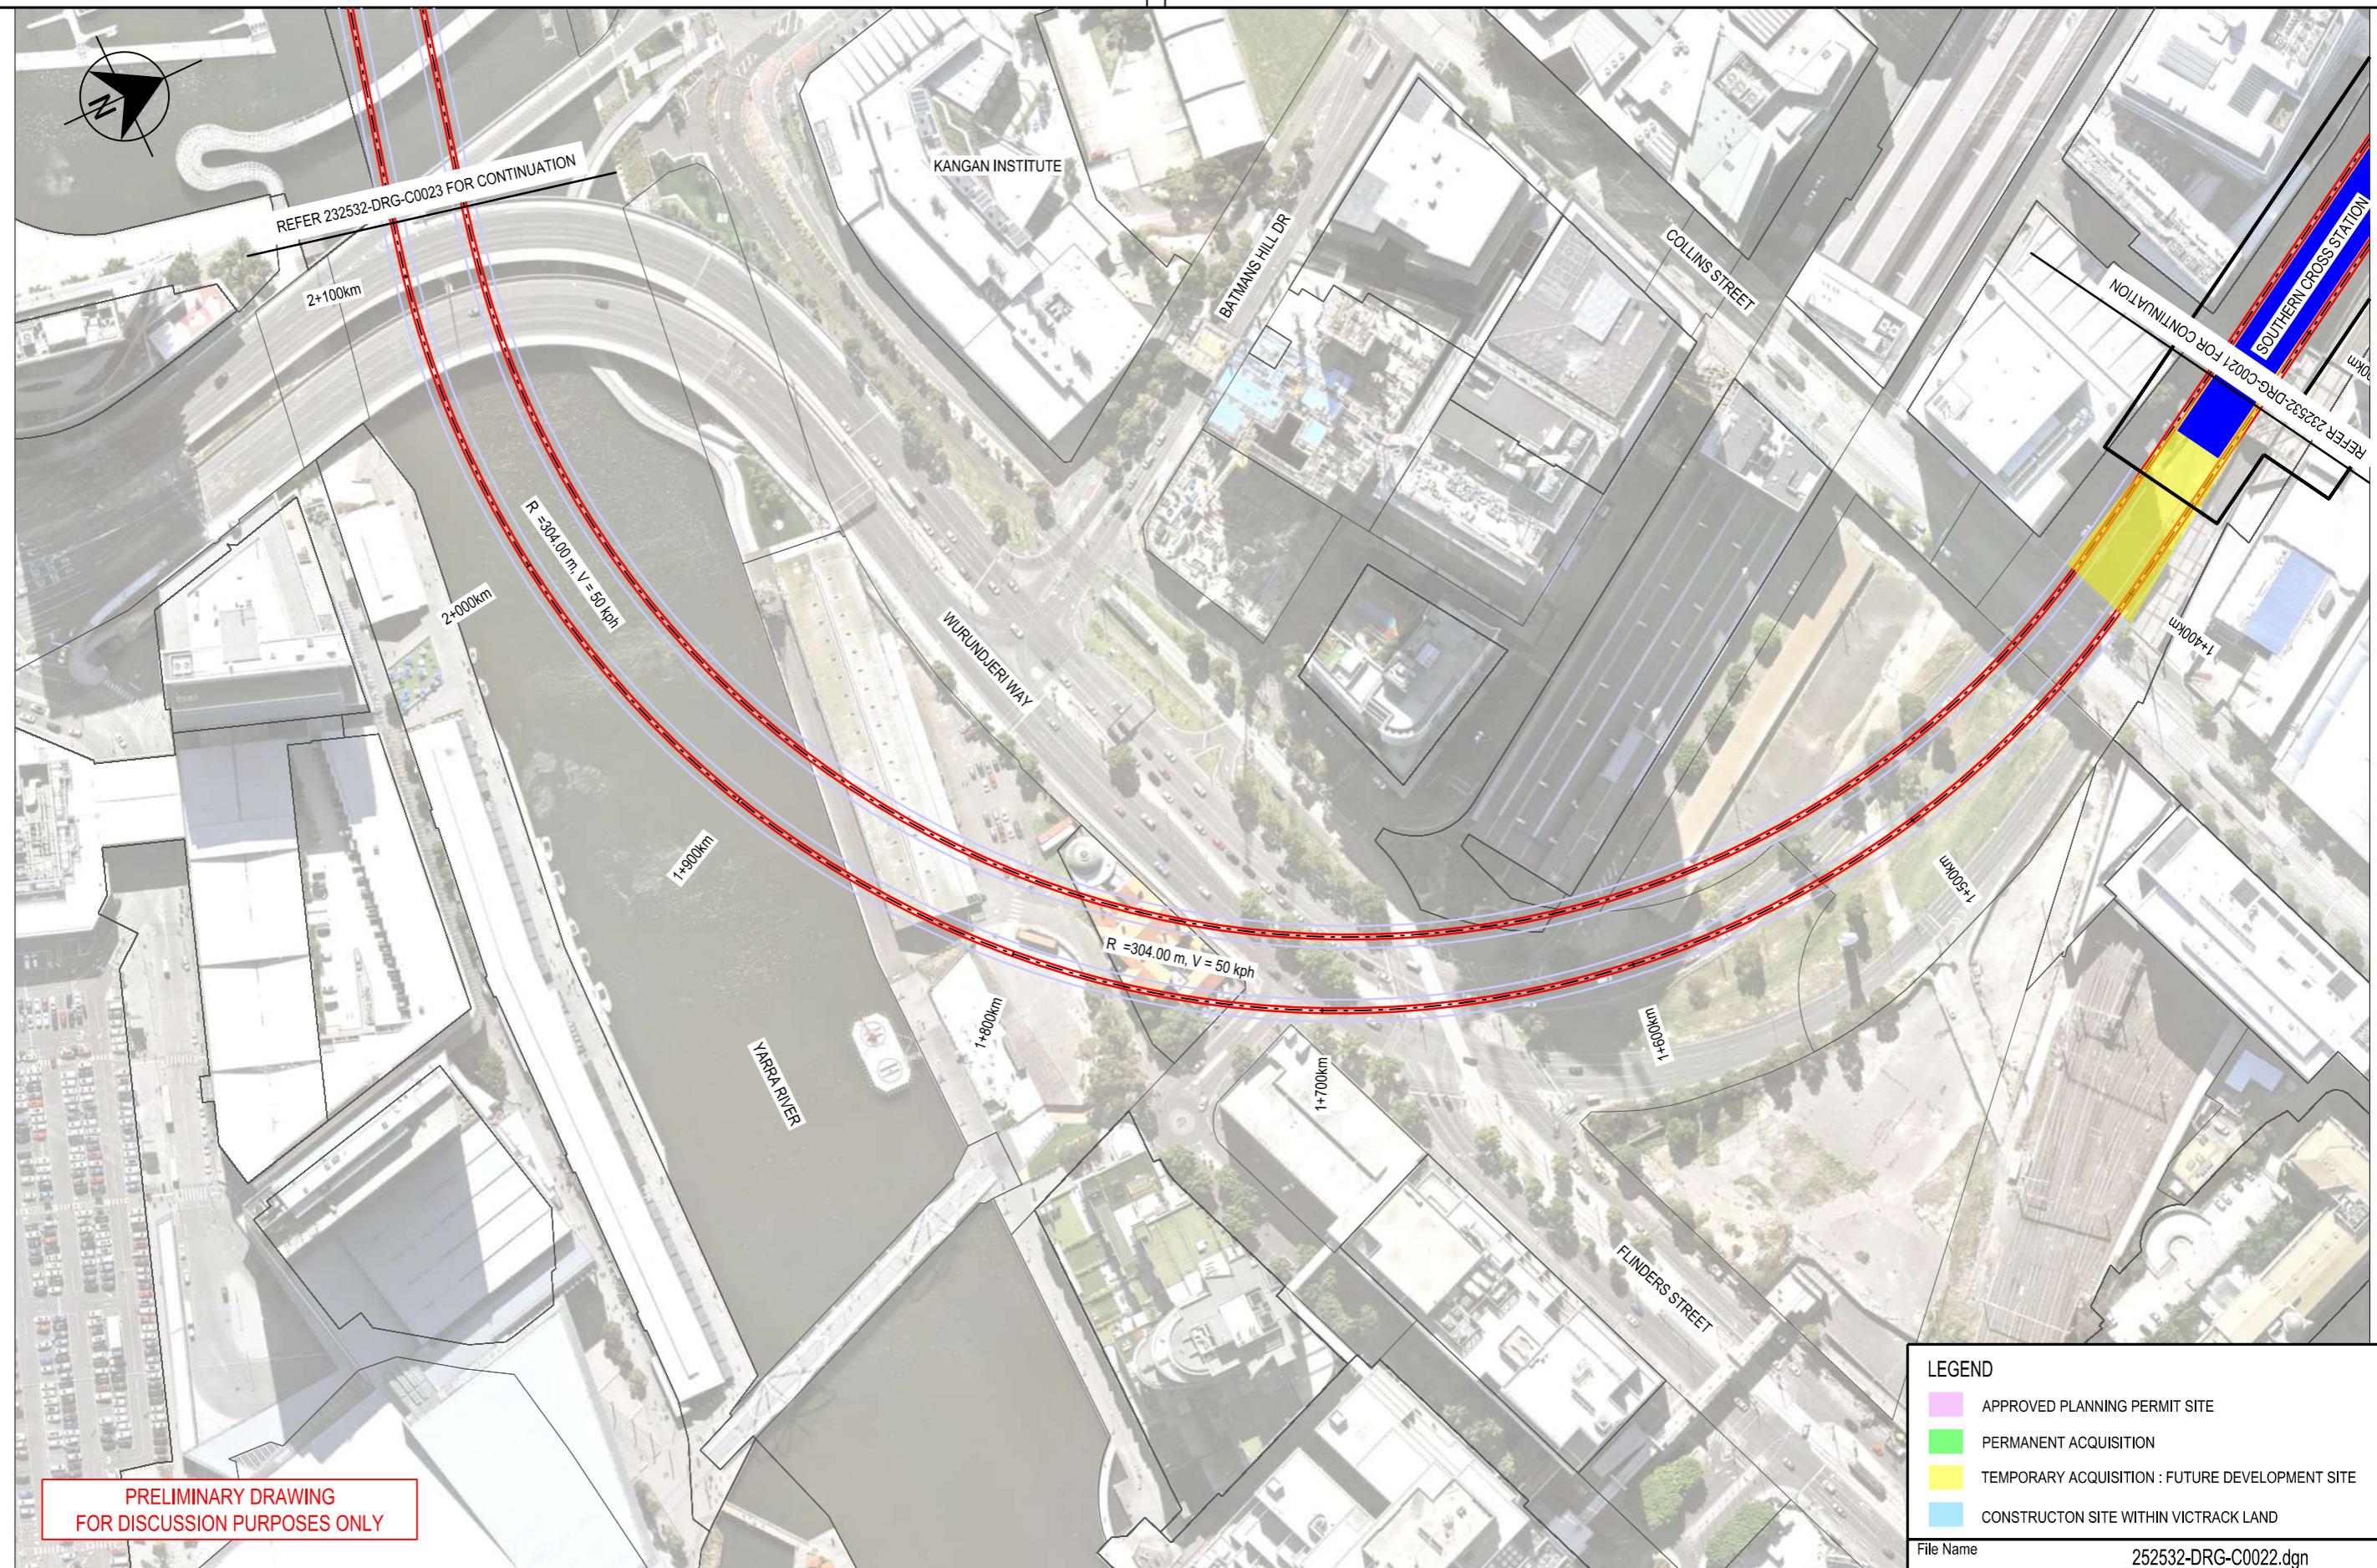

**PRELIMINARY DRAWING  
FOR DISCUSSION PURPOSES ONLY**

LEGEND	
	APPROVED PLANNING PERMIT SITE
	PERMANENT ACQUISITION
	TEMPORARY ACQUISITION : FUTURE DEVELOPMENT SITE
	CONSTRUCTION SITE WITHIN VICTRACK LAND

File Name 252532-DRG-C0022.dgn

11/22/2016	5:00:59 PM	AURECON	P1	15.11.16	PRELIMINARY ISSUE - POST ALIGNMENT SELECTION WORK SHOP	R.M.H.	J.E.B.				
Revised By	In Serv	Rev.	Date	Description	Designed	Checked	Ind. Rev.	Approv.			

Consultant



www.aurecongroup.com



Environment, Land, Water and Planning


This drawing has been prepared by, or compiled from information provided by, persons other than Victrack. To the maximum extent permissible by law, Victrack takes no responsibility for, and makes no representations in relation to, the completeness, accuracy or quality of any information contained in this drawing. Each user of this drawing releases Victrack from all and any loss, damage, cost, expense or liability in relation to the use of, or any reliance on, this drawing or the information contained in it.

All written dimensions take precedence over scaled dimensions.

This drawing is provided only for the information of the person or organisation to whom Victrack provides it. It may not be provided to, or used by, any other person without Victrack's prior written consent.

**RAILWAY TRACK AND CIVIL  
MELBOURNE  
FISHERMANS BEND METRO  
FEASIBILITY STUDY  
PREFERRED ALIGNMENT OPTION 1A**

Up Location East. North. ID#	Down Location East. North. ID#	Datum MGA Z55
------------------------------	--------------------------------	---------------




File Name 252532-DRG-C0022.dgn	Drawn By R.HOWELLS	Designed By R.HOWELLS
Sheet No. 01 of 01	Checked By J.BELCHER	Ind. Review
In Serv.	Approved	Approval Date
Scale 1:2000	Sheet Size A3	Drawing Number
		Revision <b>P1</b>

(DATE)

(SIGNATURE)

(BLOCK LETTERS)

Certified By:

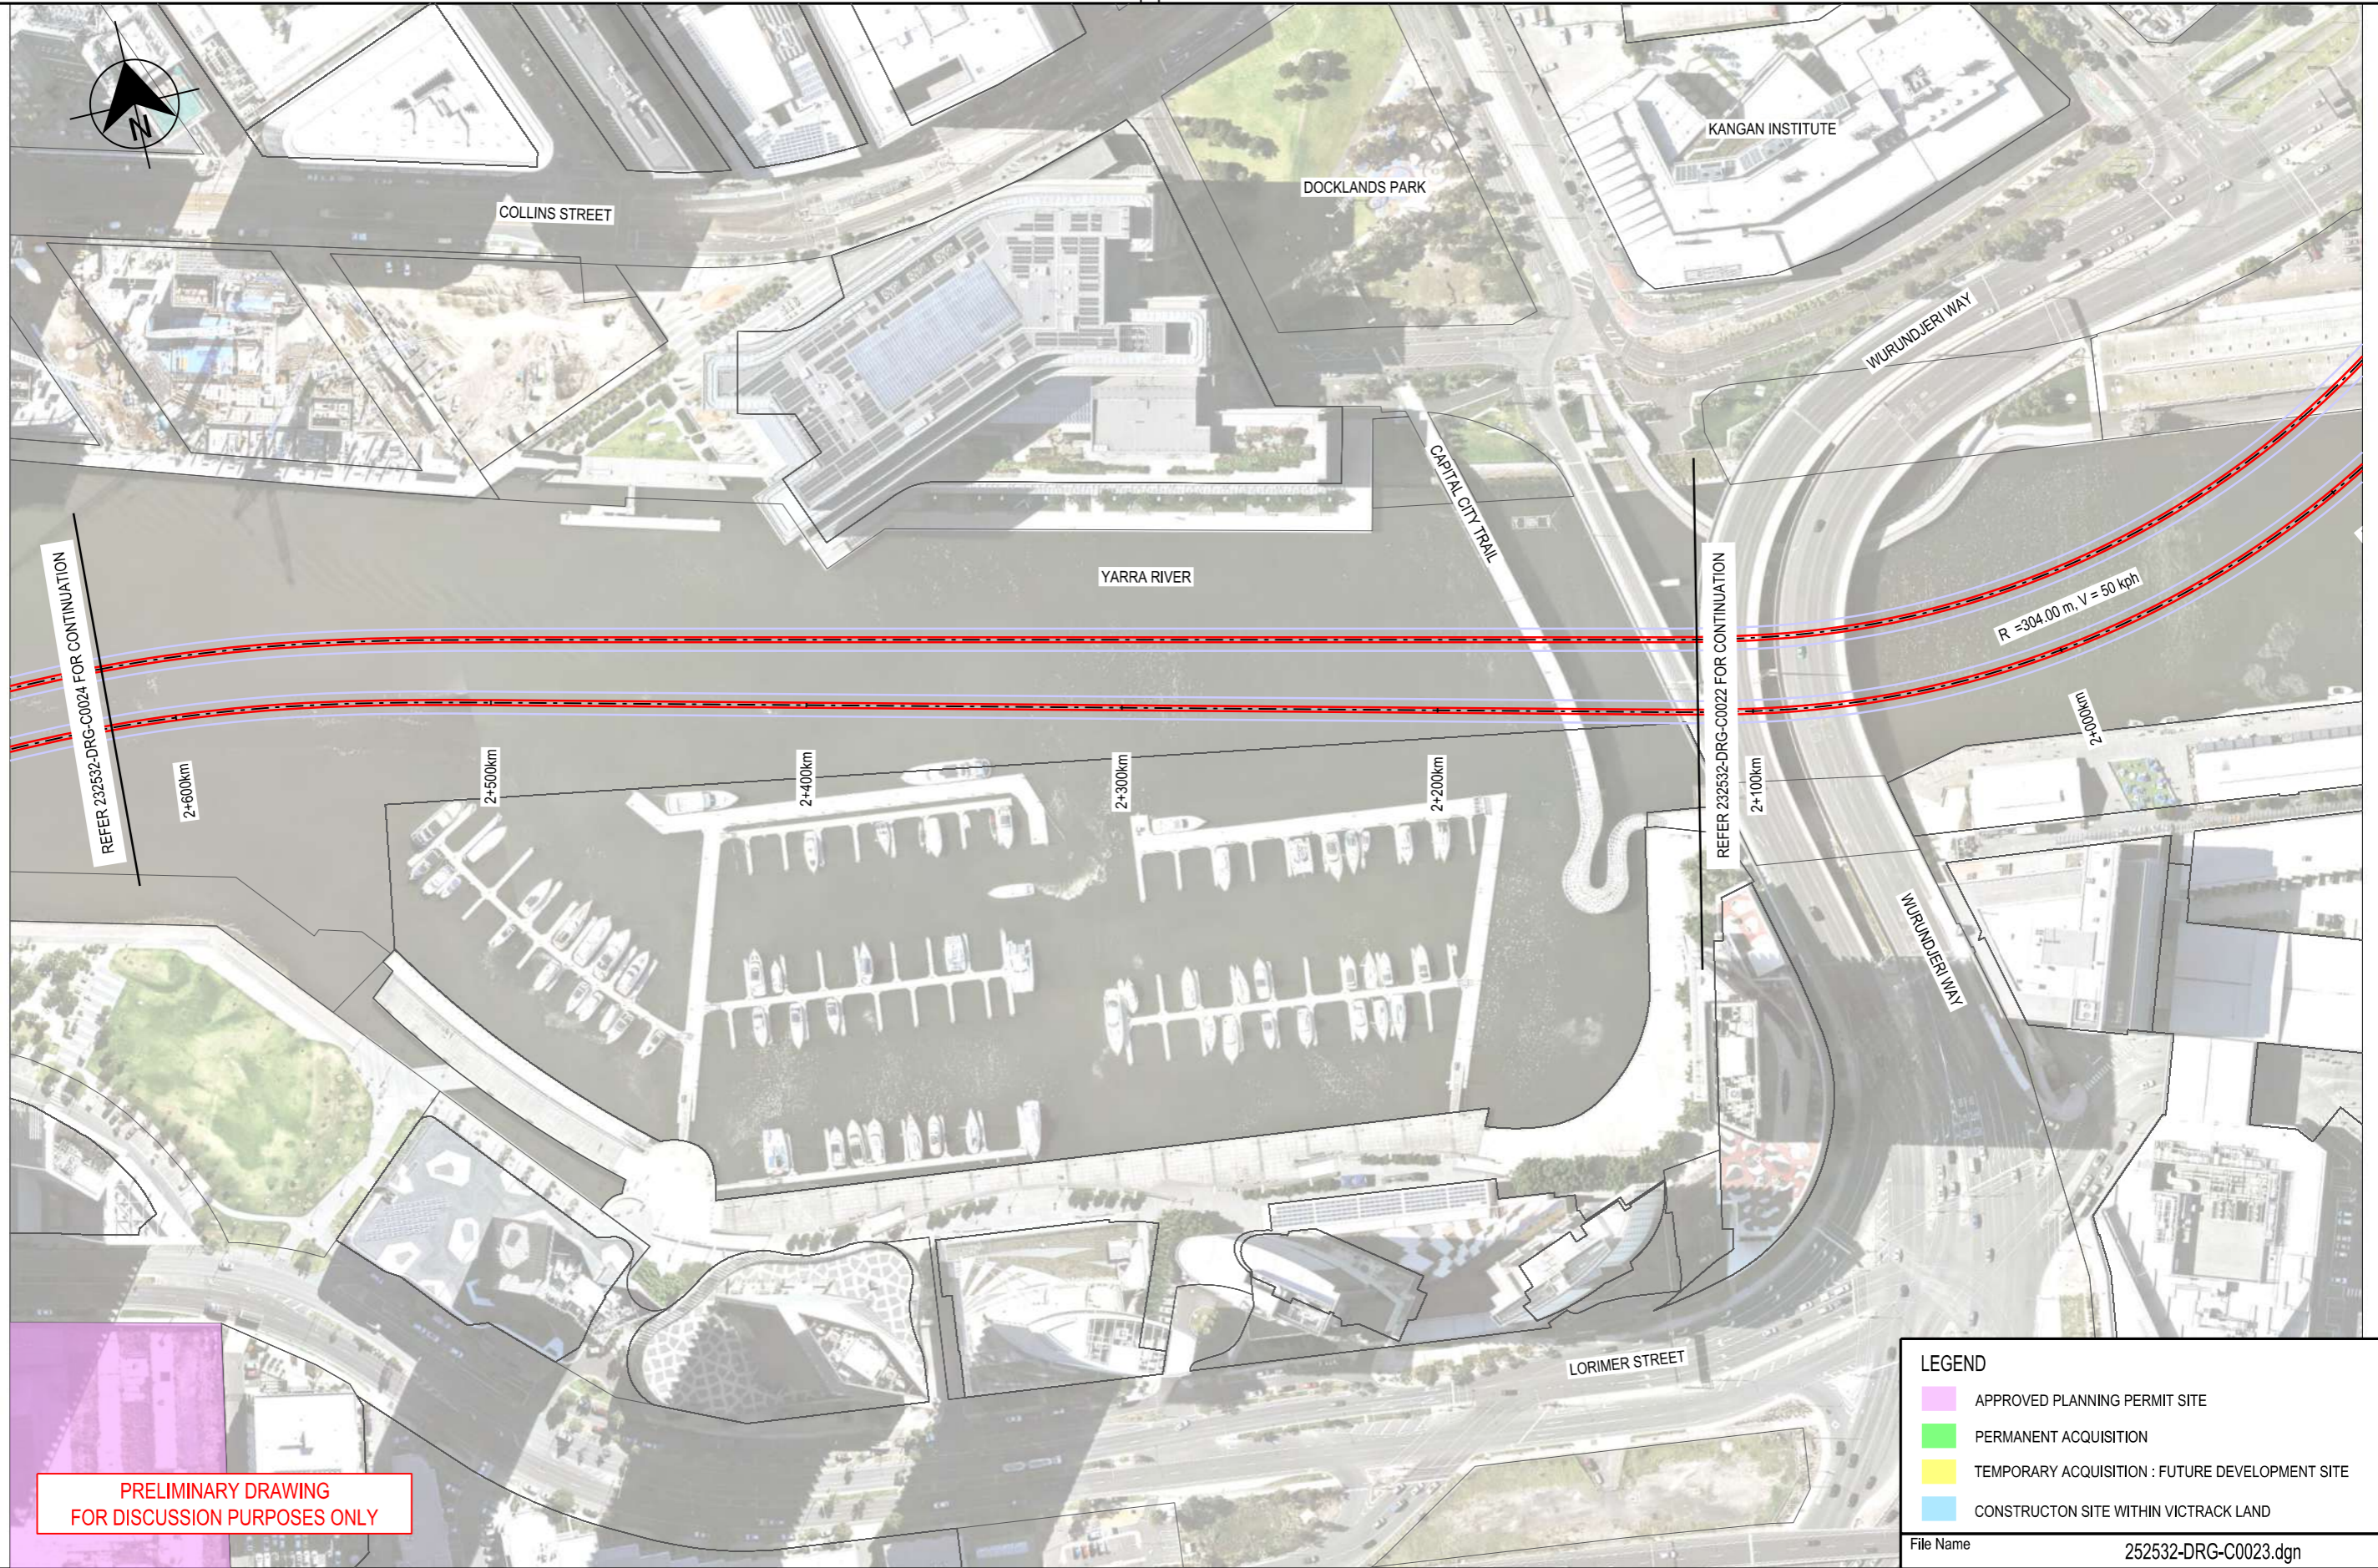

LEGEND	
<span style="display:inline-block; width:15px; height:15px; background-color:purple;"></span>	APPROVED PLANNING PERMIT SITE
<span style="display:inline-block; width:15px; height:15px; background-color:green;"></span>	PERMANENT ACQUISITION
<span style="display:inline-block; width:15px; height:15px; background-color:yellow;"></span>	TEMPORARY ACQUISITION : FUTURE DEVELOPMENT SITE
<span style="display:inline-block; width:15px; height:15px; background-color:lightblue;"></span>	CONSTRUCTION SITE WITHIN VICTRACK LAND

File Name 252532-DRG-C0023.dgn

Consultant

www.aurecongroup.com

This drawing has been prepared by, or compiled from information provided by, persons other than Victrack. To the maximum extent permissible by law, Victrack takes no responsibility for, and makes no representations in relation to, the completeness, accuracy or quality of any information contained in this drawing. Each user of this drawing releases Victrack from all and any loss, damage, cost, expense or liability in relation to the use of, or any reliance on, this drawing or the information contained in it.

**RAILWAY TRACK AND CIVIL**  
**MELBOURNE**  
**FISHERMANS BEND METRO**  
**FEASIBILITY STUDY**  
**PREFERRED ALIGNMENT OPTION 1A**

Up Location East North ID#	Down Location East North ID#	Datum MGA Z55
----------------------------	------------------------------	---------------

File Name 252532-DRG-C0023.dgn	Drawn By R.HOWELLS	Designed By R.HOWELLS
Sheet No. 01 of 01	Checked By J.BELCHER	Ind. Review
In Serv.	Approved	Approval Date
Scale 1:2000	Sheet Size A3	Drawing Number
		Revision <b>P1</b>

All written dimensions take precedence over scaled dimensions.

This drawing is provided only for the information of the person or organisation to whom Victrack provides it. It may not be provided to, or used by, any other person without Victrack's prior written consent.

AURECON	P1	15.11.16	PRELIMINARY ISSUE - POST ALIGNMENT SELECTION WORK SHOP	R.M.H.	J.E.B.			
Revised By	In Serv	Rev.	Date	Description	Designed	Checked	Ind. Rev.	Approv.


P:\252532 Fishermans Bend Metro\5 Deliver Design\503 CADD\Drawings\Option 1A\252532-DRG-C0023.dgn

11/22/2016 5:01:08 PM

(DATE)  
 (SIGNATURE)  
 (BLOCK LETTERS)  
 Certified By:  
 5:01:20 PM  
 11/22/2016

**LEGEND**

- APPROVED PLANNING PERMIT SITE
- PERMANENT ACQUISITION
- TEMPORARY ACQUISITION : FUTURE DEVELOPMENT SITE
- CONSTRUCTION SITE WITHIN VICTRACK LAND

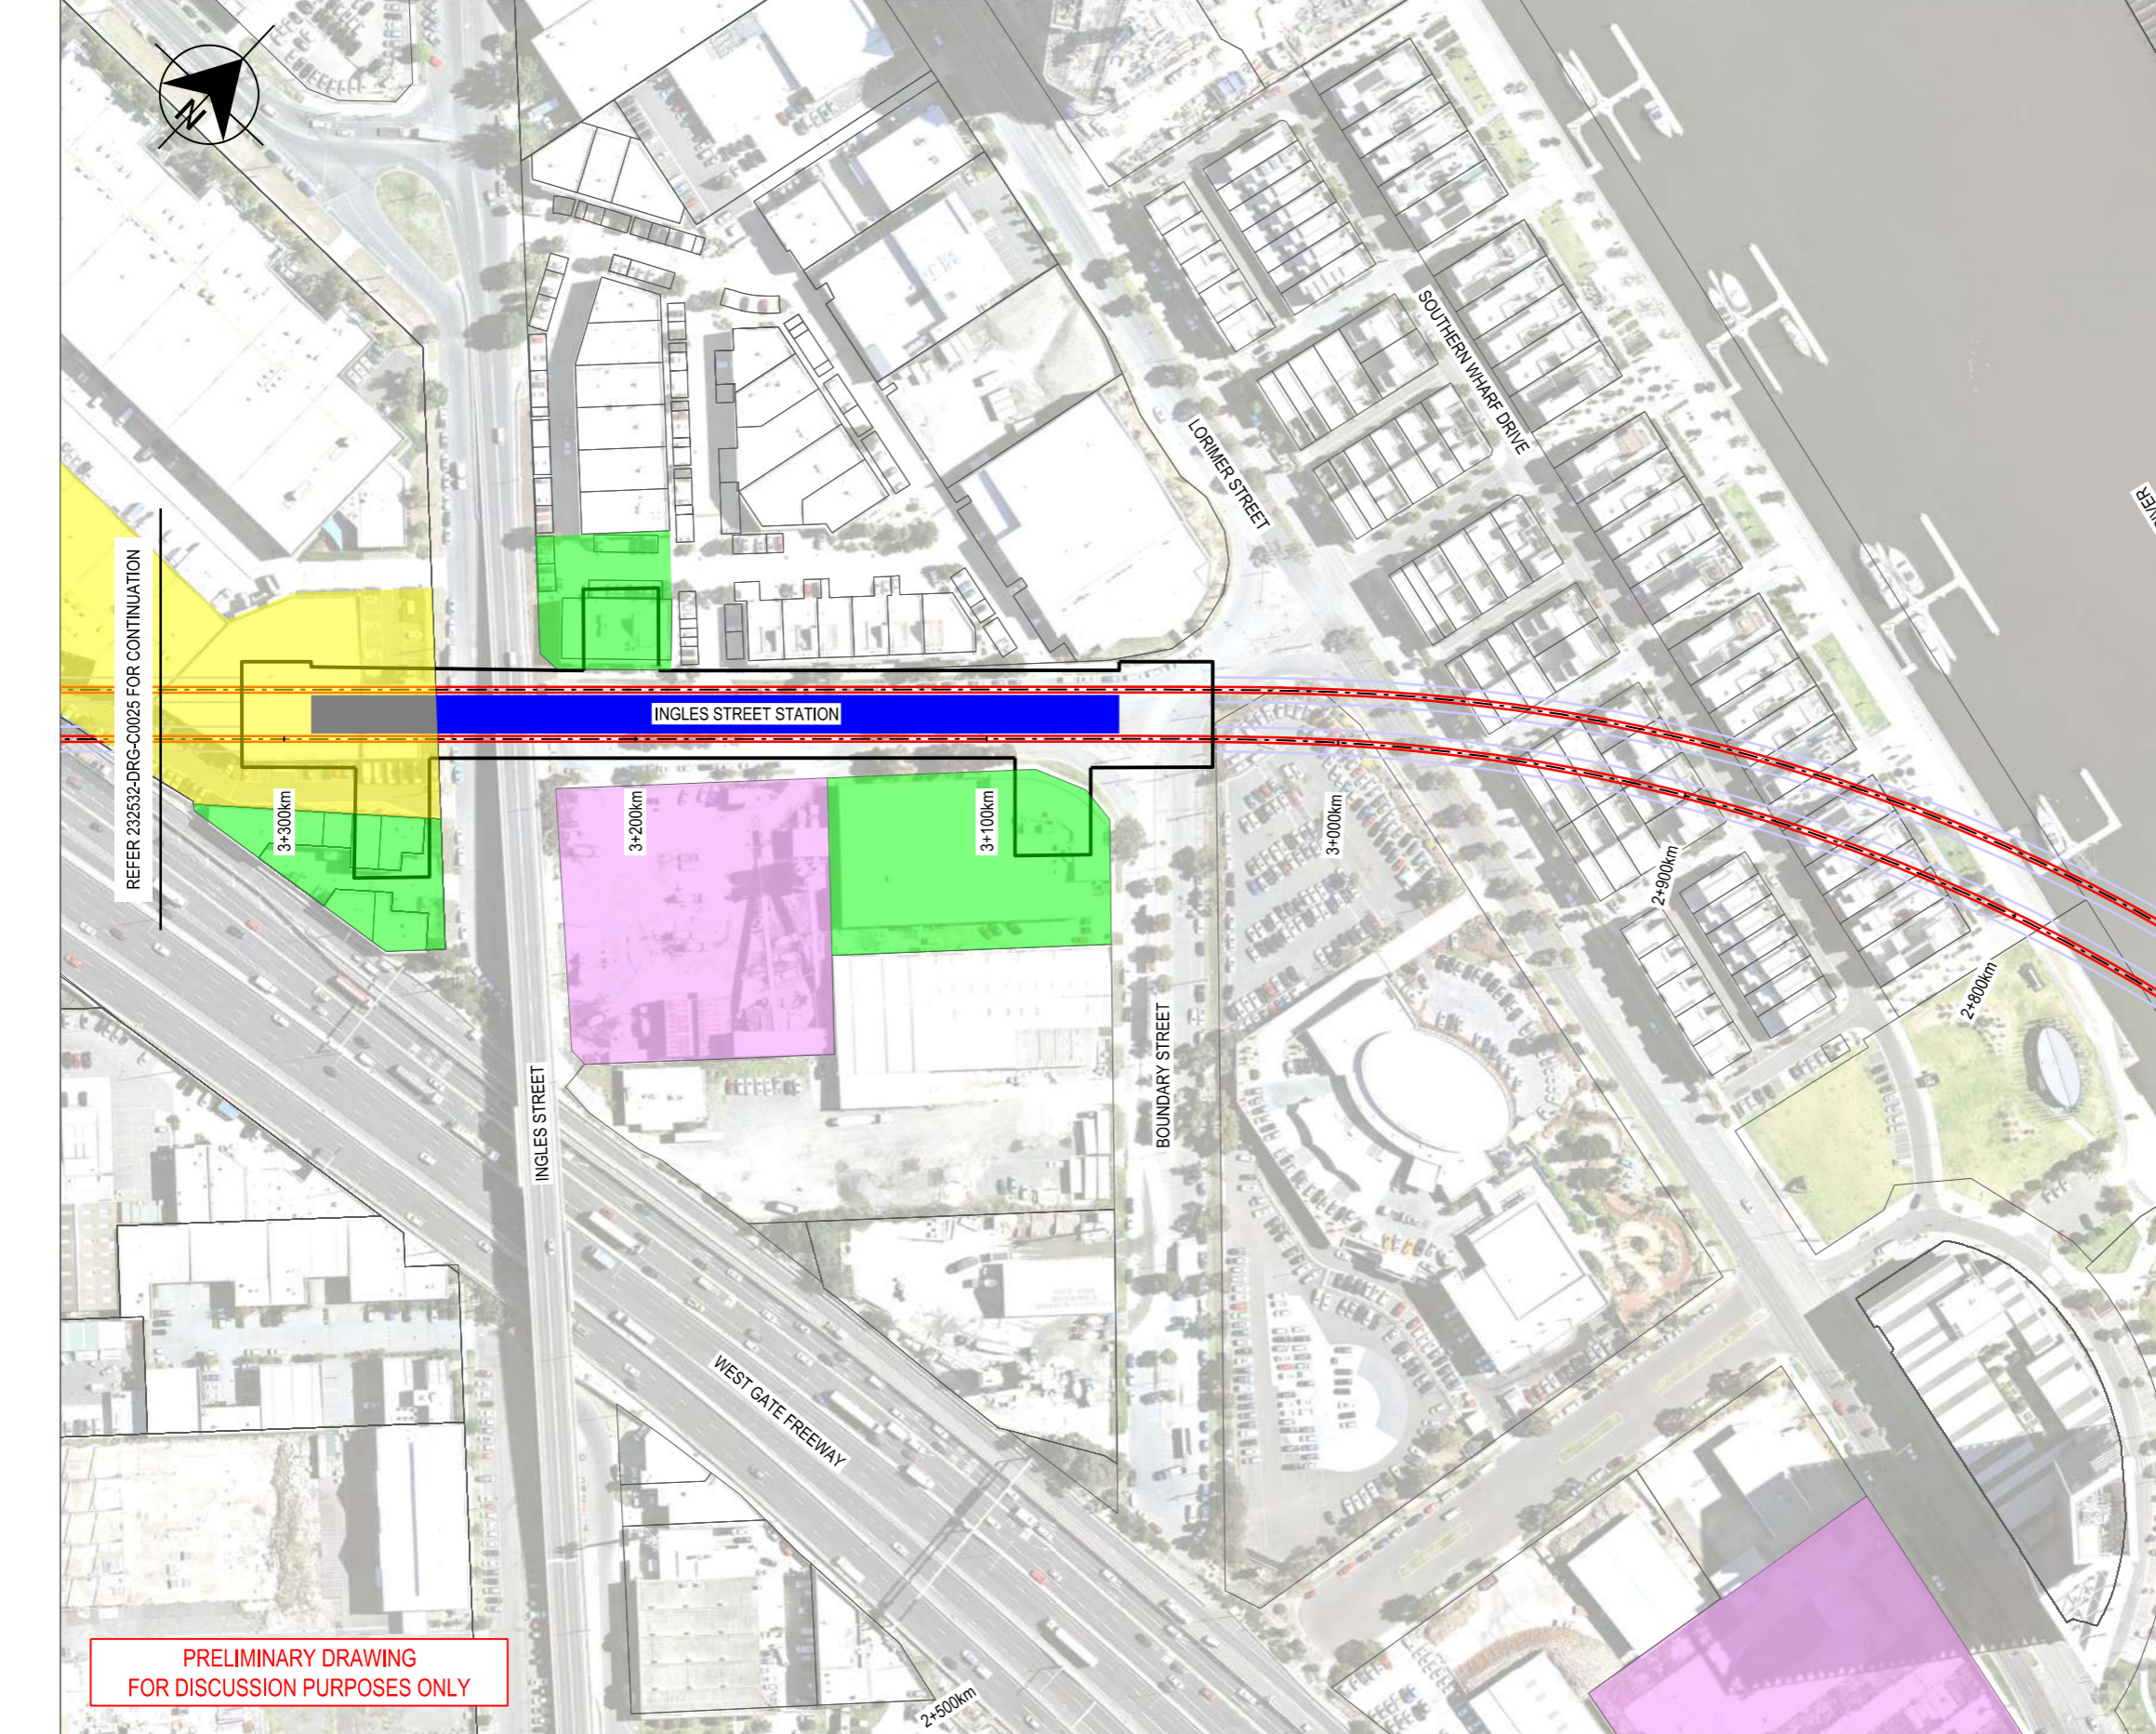

REFER 232532-DRG-C0025 FOR CONTINUATION

REFER 232532-DRG-C0023 FOR CONTINUATION

Revised By	In Serv	Rev.	Date	Description	Designed	Checked	Ind. Rev.	Approv.
AURECON	P1	15.11.16		PRELIMINARY ISSUE - POST ALIGNMENT SELECTION WORK SHOP	R.M.H.	J.E.B.		

Consultant

aurecon

www.aurecongroup.com

Environment,  
Land, Water  
and Planning

This drawing has been prepared by, or compiled from information provided by, persons other than Victrack. To the maximum extent permissible by law, Victrack takes no responsibility for, and makes no representations in relation to, the completeness, accuracy or quality of any information contained in this drawing. Each user of this drawing releases Victrack from all and any loss, damage, cost, expense or liability in relation to the use of, or any reliance on, this drawing or the information contained in it.

All written dimensions take precedence over scaled dimensions.

This drawing is provided only for the information of the person or organisation to whom Victrack provides it. It may not be provided to, or used by, any other person without Victrack's prior written consent.


**RAILWAY TRACK AND CIVIL**  
**MELBOURNE**  
**FISHERMANS BEND METRO**  
**FEASIBILITY STUDY**  
**PREFERRED ALIGNMENT OPTION 1A**

Up Location	Down Location	Datum
East.	East.	MGA Z55
North.	North.	
ID#	ID#	

File Name 252532-DRG-C0024.dgn	
<b>VicTrack</b>	Drawn By R.HOWELLS Checked By J.BELCHER Approved Drawing Number
File Name 252532-DRG-C0024.dgn Sheet No. <b>01 of 01</b> In Serv.	Designed By R.HOWELLS Ind. Review Approval Date Revision <b>P1</b>
Scale 1:2000 Sheet Size A3	



(DATE)  
(SIGNATURE)  
(BLOCK LETTERS)  
Certified By:

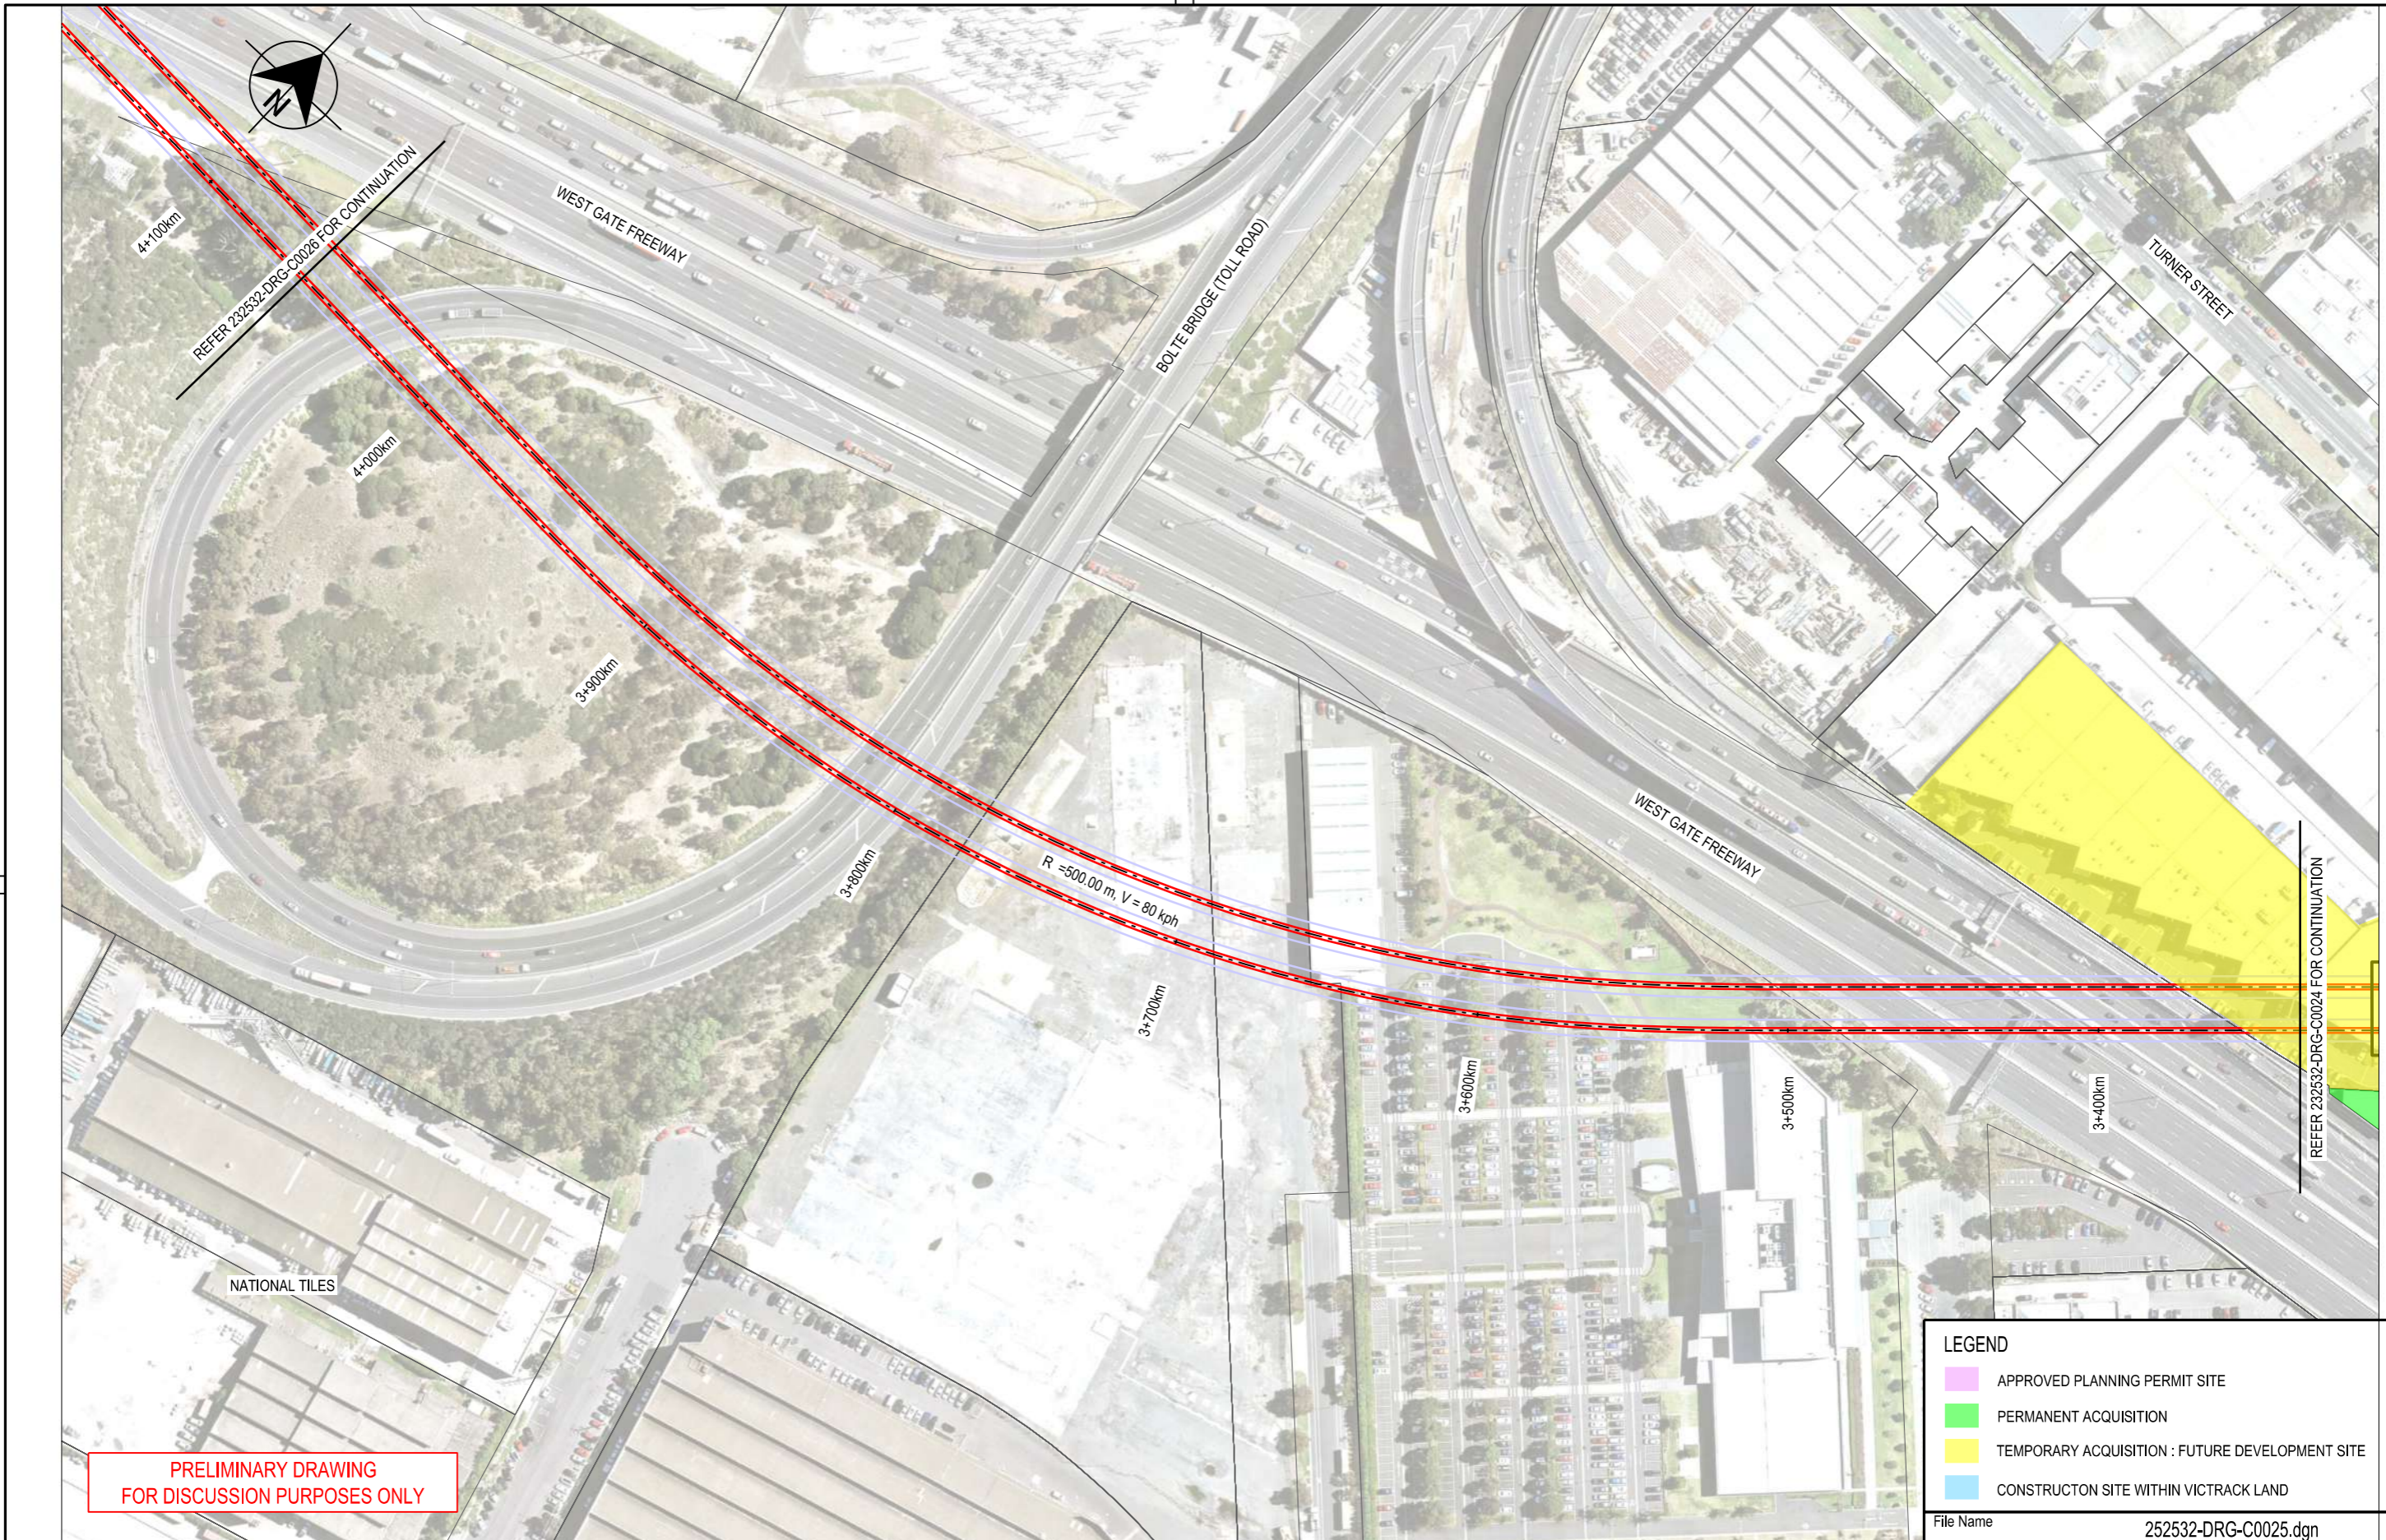

LEGEND	
<span style="display:inline-block; width:15px; height:15px; background-color:yellow; border:1px solid black;"></span>	APPROVED PLANNING PERMIT SITE
<span style="display:inline-block; width:15px; height:15px; background-color:lightgreen; border:1px solid black;"></span>	PERMANENT ACQUISITION
<span style="display:inline-block; width:15px; height:15px; background-color:yellow; border:1px solid black;"></span>	TEMPORARY ACQUISITION : FUTURE DEVELOPMENT SITE
<span style="display:inline-block; width:15px; height:15px; background-color:lightblue; border:1px solid black;"></span>	CONSTRUCTION SITE WITHIN VICTRACK LAND

File Name 252532-DRG-C0025.dgn

Consultant



www.aurecongroup.com



This drawing has been prepared by, or compiled from information provided by, persons other than Victrack. To the maximum extent permissible by law, Victrack takes no responsibility for, and makes no representations in relation to, the completeness, accuracy or quality of any information contained in this drawing. Each user of this drawing releases Victrack from all and any loss, damage, cost, expense or liability in relation to the use of, or any reliance on, this drawing or the information contained in it.

All written dimensions take precedence over scaled dimensions.

This drawing is provided only for the information of the person or organisation to whom Victrack provides it. It may not be provided to, or used by, any other person without Victrack's prior written consent.


RAILWAY TRACK AND CIVIL		
MELBOURNE		
FISHERMANS BEND METRO		
FEASIBILITY STUDY		
PREFERRED ALIGNMENT OPTION 1A		
Up Location	Down Location	Datum
East.	East.	MGA Z55
North.	North.	
ID#	ID#	

<b>VicTrack</b> <small>ACCESS</small>		Drawn By R.HOWELLS	Designed By R.HOWELLS
File Name 252532-DRG-C0025.dgn	Checked By J.BELCHER	Approved	Approval Date
Sheet No. 01 of 01	Drawing Number		Revision P1
In Serv.	Scale 1:2000	Sheet Size A3	

11/22/2016 5:01:32 PM

Revised By	In Serv	Rev.	Date	Description	Designed	Checked	Ind. Rev.	Approv.
AURECON		P1	15.11.16	PRELIMINARY ISSUE - POST ALIGNMENT SELECTION WORK SHOP	R.M.H.	J.E.B.		

Certified By: (BLOCK LETTERS)  
(SIGNATURE)  
(DATE)

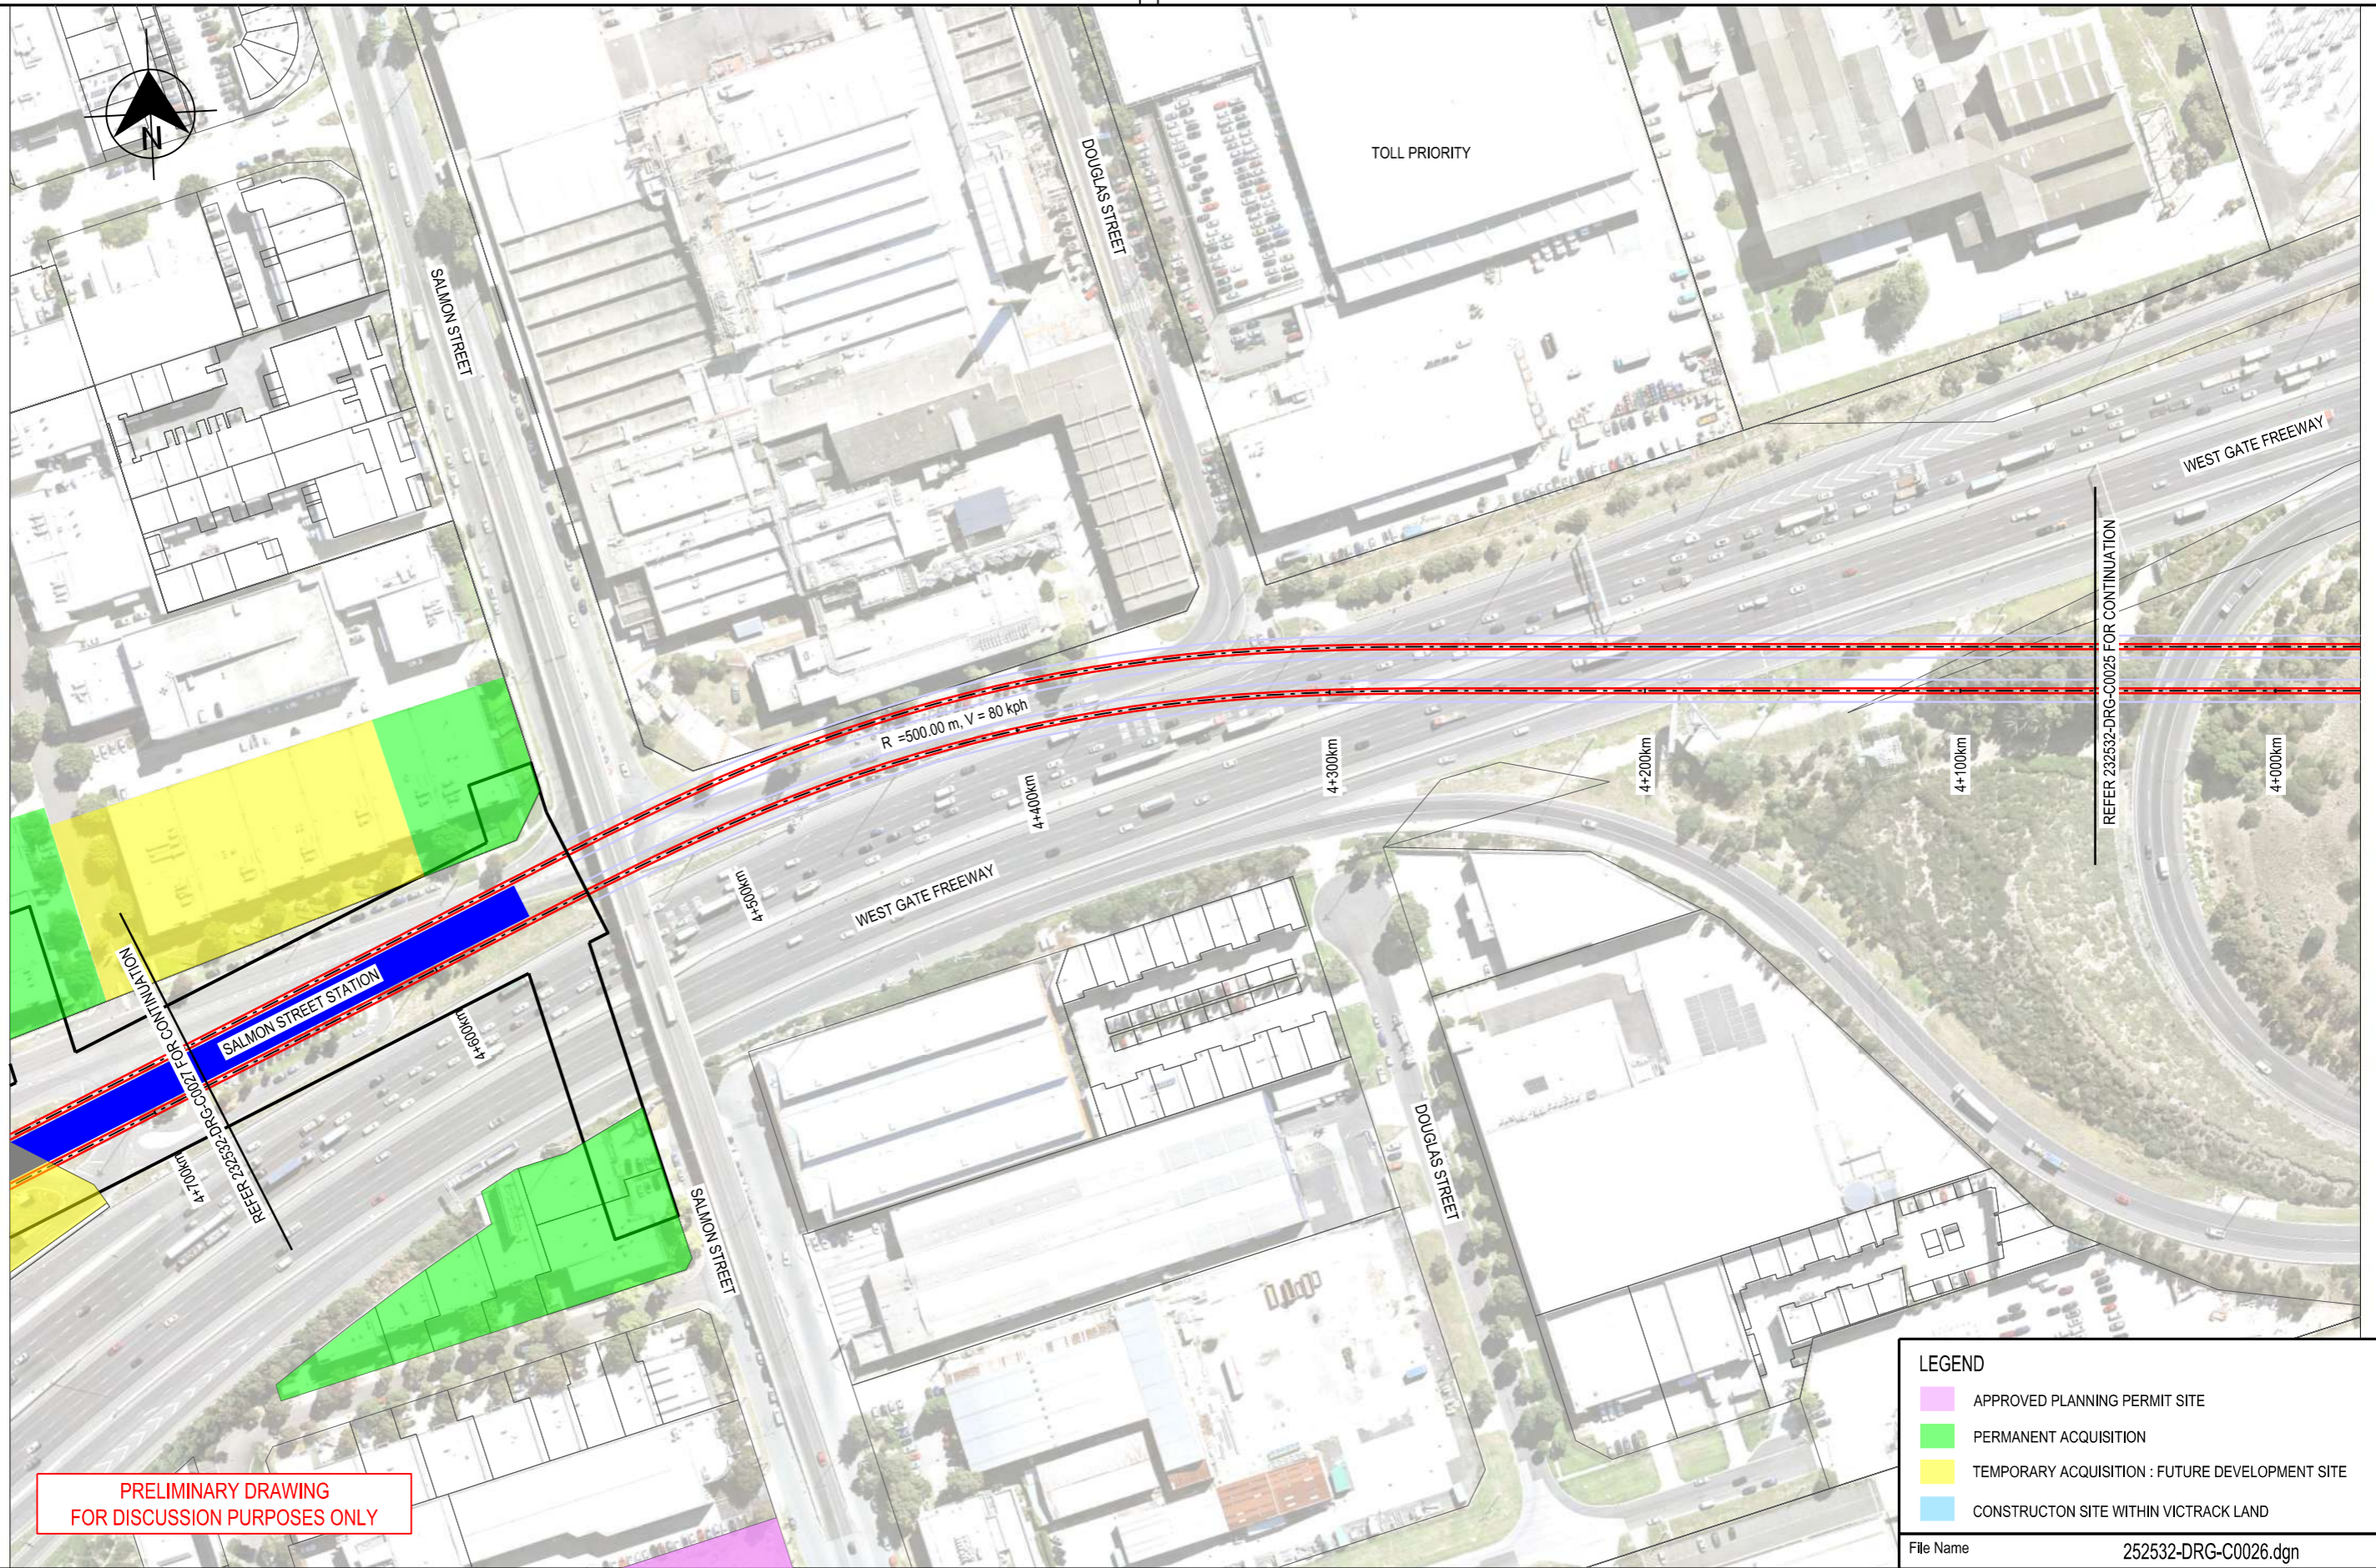

LEGEND	
<span style="display:inline-block; width:15px; height:15px; background-color:yellow; border:1px solid black;"></span>	APPROVED PLANNING PERMIT SITE
<span style="display:inline-block; width:15px; height:15px; background-color:green; border:1px solid black;"></span>	PERMANENT ACQUISITION
<span style="display:inline-block; width:15px; height:15px; background-color:yellow; border:1px solid black;"></span>	TEMPORARY ACQUISITION : FUTURE DEVELOPMENT SITE
<span style="display:inline-block; width:15px; height:15px; background-color:blue; border:1px solid black;"></span>	CONSTRUCTION SITE WITHIN VICTRACK LAND

File Name 252532-DRG-C0026.dgn

<b>VicTrack</b> <small>ACCESS</small>		Drawn By R.HOWELLS	Designed By R.HOWELLS
File Name 252532-DRG-C0026.dgn		Checked By J.BELCHER	Ind. Review
Sheet No. 01 of 01		Approved	Approval Date
In Serv.		Drawing Number	
Scale 1:2000	Sheet Size A3	Revision <b>P1</b>	

**RAILWAY TRACK AND CIVIL**  
**MELBOURNE**  
FISHERMANS BEND METRO  
FEASIBILITY STUDY  
PREFERRED ALIGNMENT OPTION 1A

Up Location East. North. ID#	Down Location East. North. ID#	Datum MGA Z55
---------------------------------------	---	------------------

This drawing has been prepared by, or compiled from information provided by, persons other than Victrack. To the maximum extent permissible by law, Victrack takes no responsibility for, and makes no representations in relation to, the completeness, accuracy or quality of any information contained in this drawing. Each user of this drawing releases Victrack from all and any loss, damage, cost, expense or liability in relation to the use of, or any reliance on, this drawing or the information contained in it.

All written dimensions take precedence over scaled dimensions.

This drawing is provided only for the information of the person or organisation to whom Victrack provides it. It may not be provided to, or used by, any other person without Victrack's prior written consent.

Consultant

www.aurecongroup.com

Environment, Land, Water and Planning

Revised By	In Serv	Rev.	Date	Description	Designed	Checked	Ind. Rev.	Approv.
AURECON		P1	15.11.16	PRELIMINARY ISSUE - POST ALIGNMENT SELECTION WORK SHOP	R.M.H.	J.E.B.		

11/22/2016 5:01:40 PM